


\* Alternative ventilation consider venting through the membrane roof area if roof structure allows good unrestricted airflow. Allow additional cavity vent for every 50m<sup>2</sup> pitched roof area

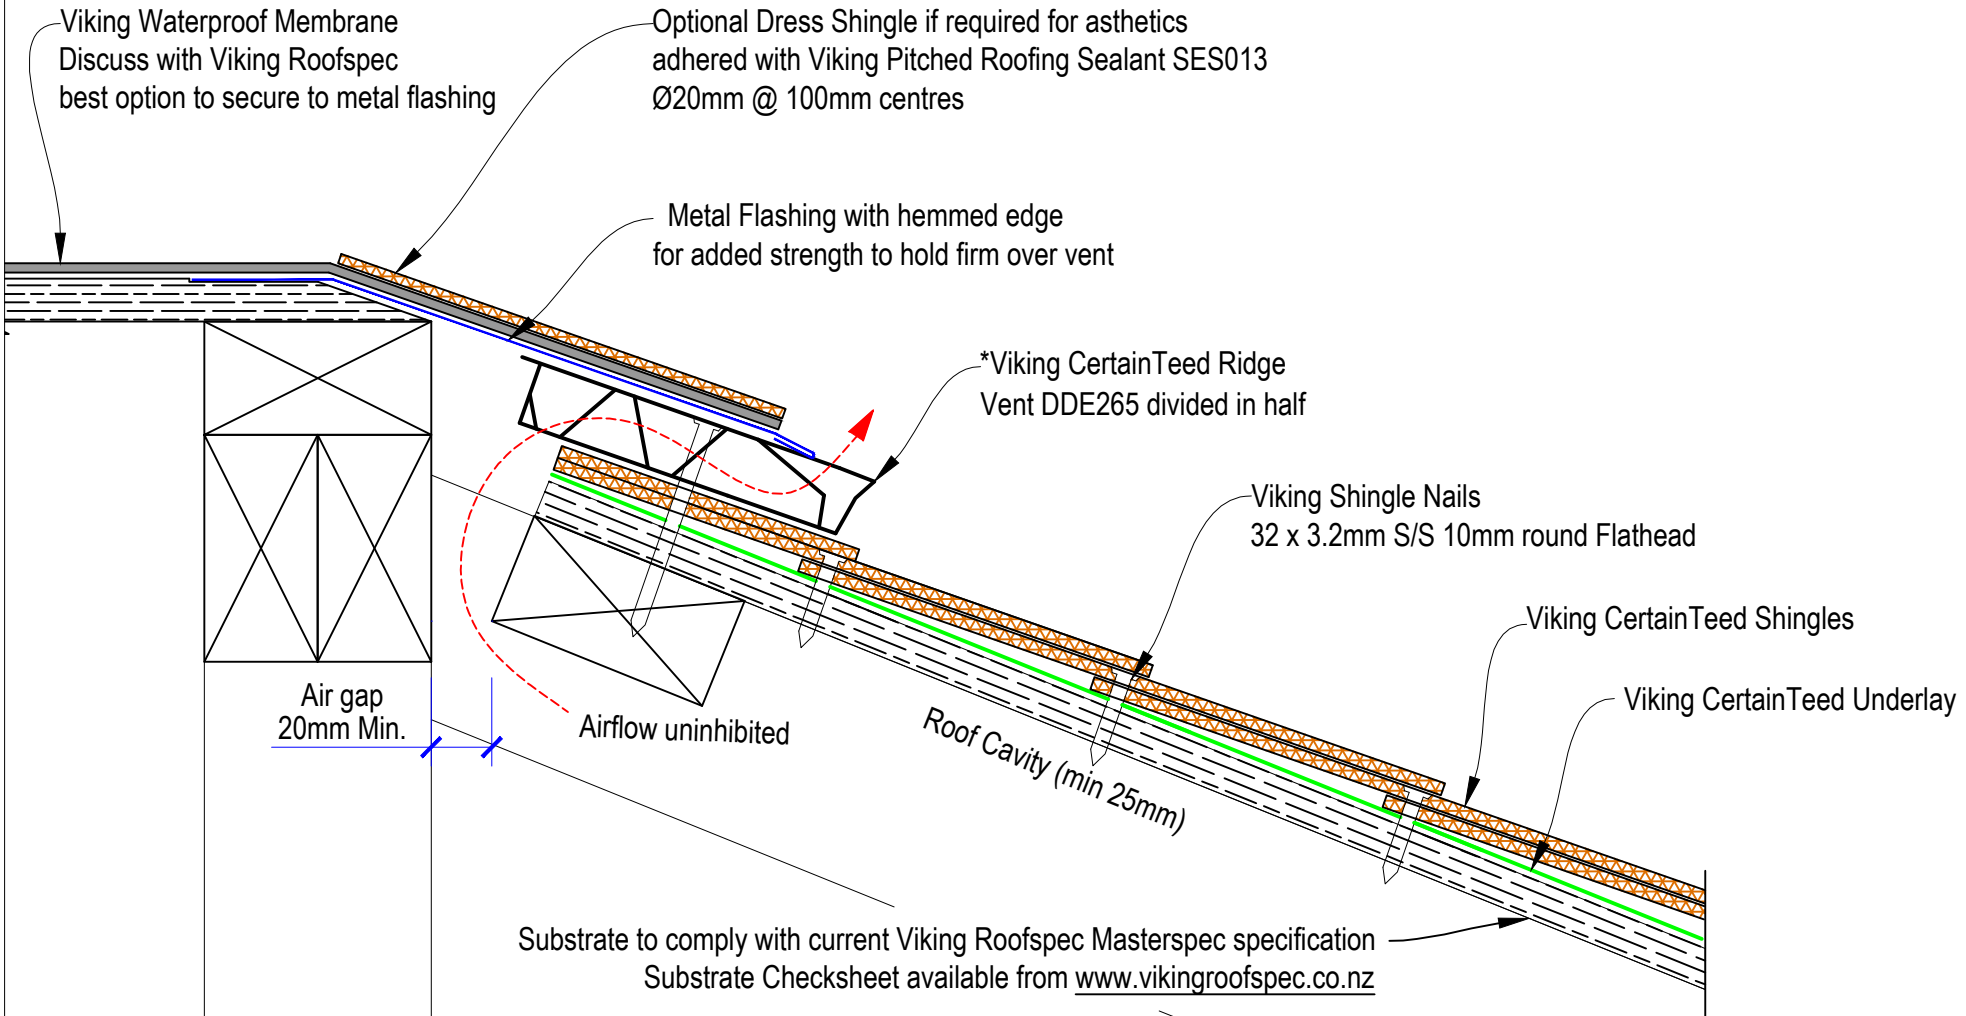

DRAWING TITLE
Viking CertainTeed Shingles Mansard Vented edge Detail CT04

NOTES:
Substrate Indicative Only

DRAWING STATUS			
INFORMATION ONLY			
Not to Scale	DATE 17/11/2016	Detail Ref.	ISSUE
DRAWN	Viking	CT04	A