


How many vents?

Viking recommends 1 vent within the 1st 40m<sup>2</sup> area  
then 1 additional vent per 50m<sup>2</sup> thereafter

Note: No vents required if specifying Viking Warmroof system

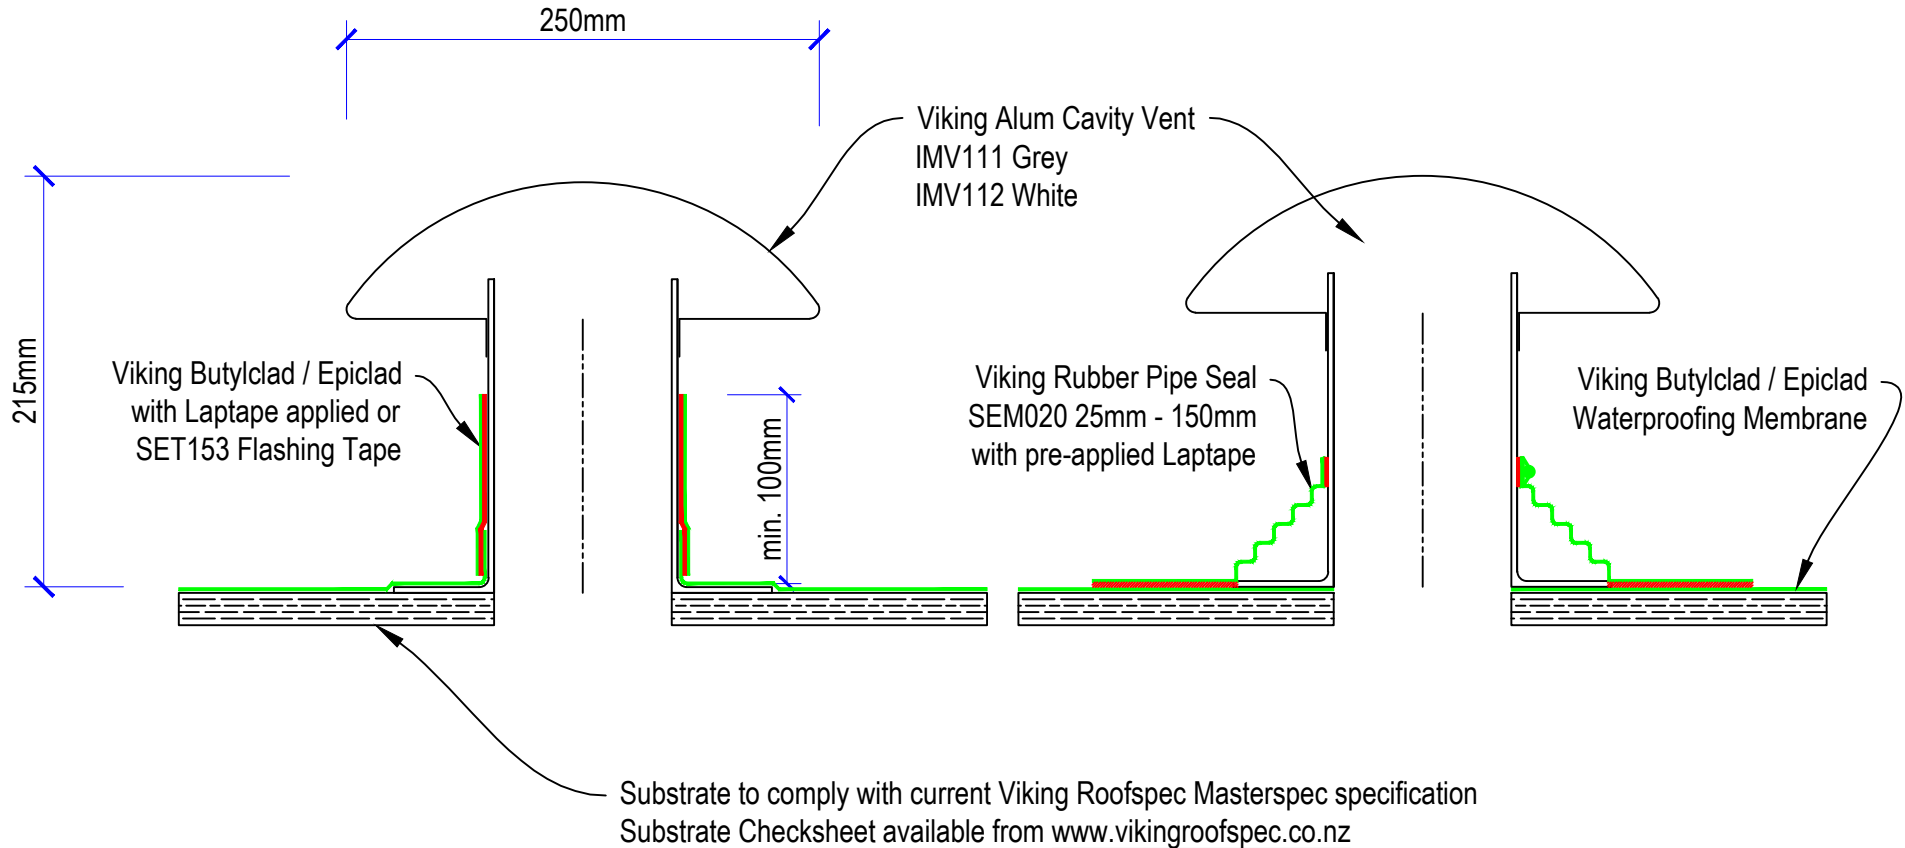

DRAWING TITLE
BE19 Butylclad / Epiclad Cavity or substrate Vents

NOTES:
1/ Substrate Indicative Only 2/ All external corners / edges require 5mm min. radius

DRAWING STATUS		
INFORMATION ONLY		
Not to Scale	DATE 29/3/2016	Detail Ref.
DRAWN	Viking	BE19      A
SERIES	1.10	