


It is Viking Roofspec's view that Internal Gutters may not actually be required in many cases.
 By creating valleys to single points you can minimise roof heights or increase roof falls, all while reducing risk and unnecessary detail.
 To find out more about best low pitched roof design contact Viking Roofspec Technical 0800 729-799

*E2/AS1 Min. falls for gutters = 1:100

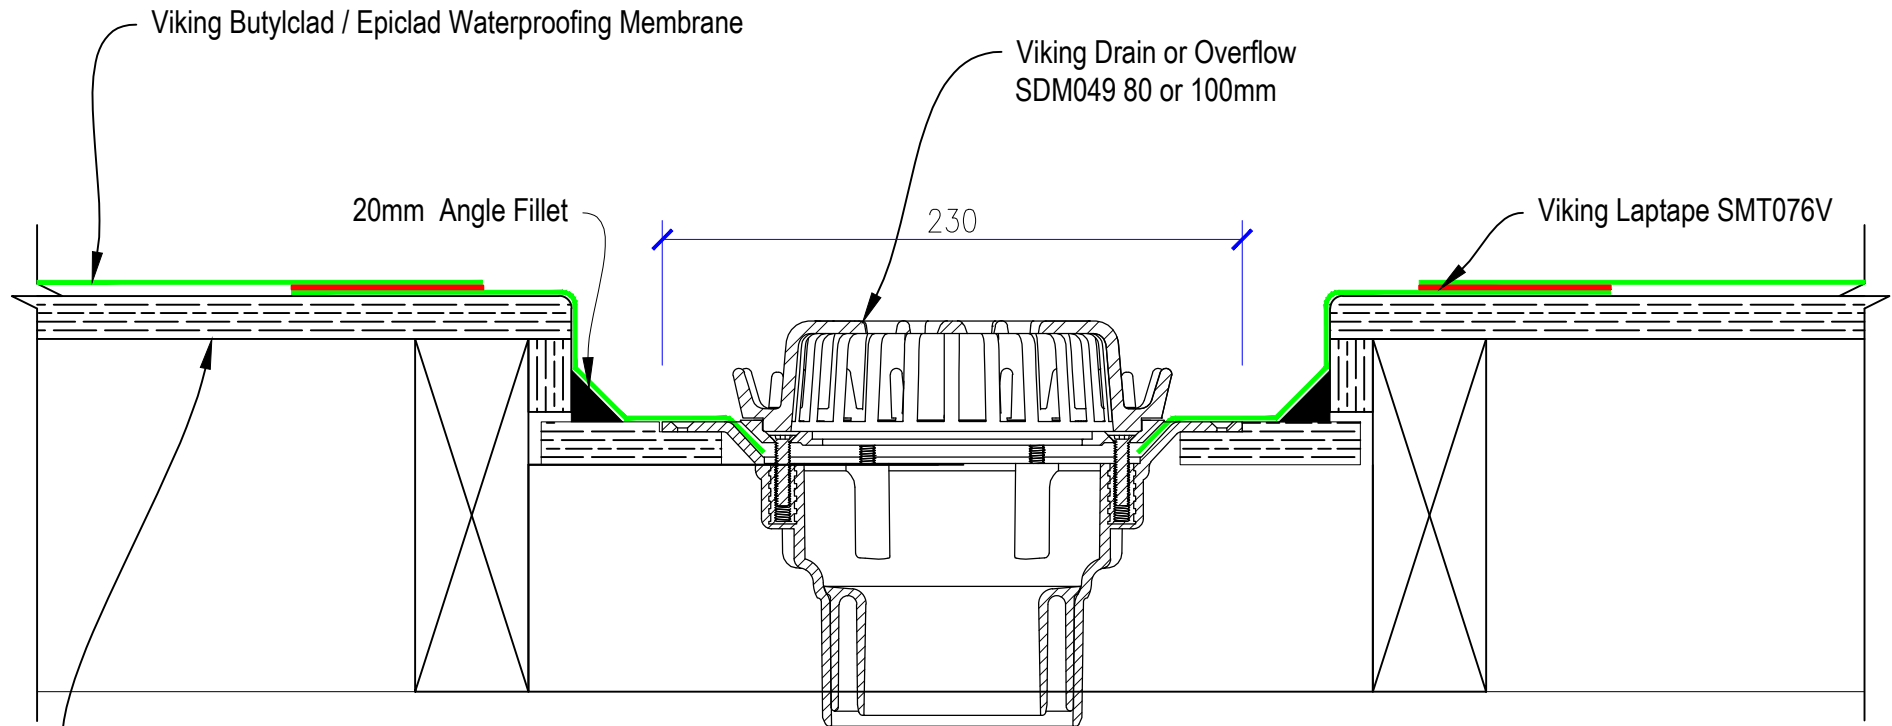

Substrate to comply with current Viking Roofspec Masterspec specification
 Substrate Checksheet available from www.vikingroofspec.co.nz



DRAWING TITLE
BE03 Butylclad / Epiclad Internal Gutter

NOTES:
1/ Substrate Indicative Only 2/ All external corners / edges require 5mm min. radius

DRAWING STATUS		
INFORMATION ONLY		
Not to Scale	DATE 29/3/2016	Detail Ref.
DRAWN	Viking	BE03 A
SERIES	1.10	