



NOTE:  
 Substrate to comply with current Viking Roofspec Masterspec specification  
 Substrate Checksheet available from [www.vikingroofspec.co.nz](http://www.vikingroofspec.co.nz)

NOTE:  
 Precast concrete with no voids  
 Blockwork requires a flush finish to side of tanking

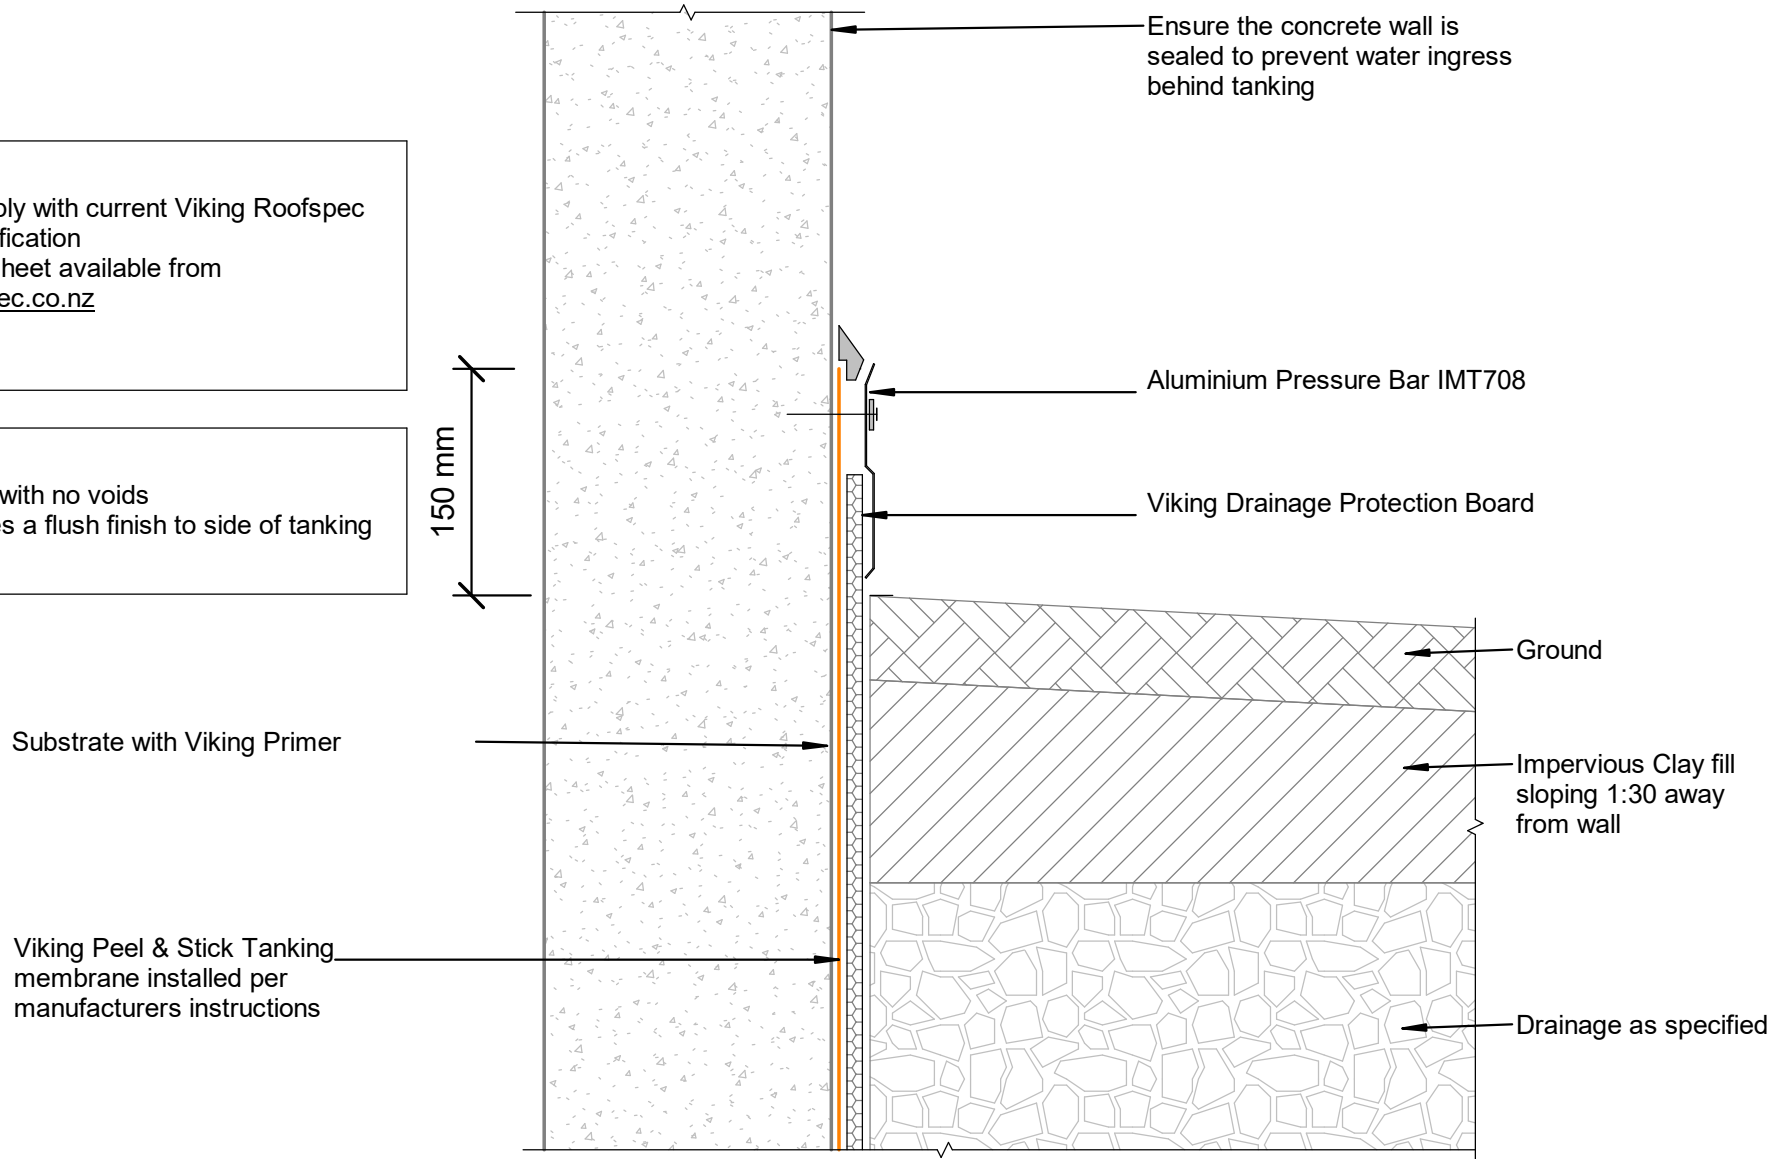

	DRAWING TITLE	NOTES:	INFORMATION	DRAWING INFORMATION ONLY			
	Viking Tanking - Peel & Stick Termination_Pressure Bar Wall	* All fixings, cladding and structure are indicative only unless notated * Drawings to be read with Viking Specifications	Viking Tanking systems are BRANZ Appraised - 826	Scale:	Date:	Drawn:	Viking
				Not to Scale	01/03/2022		