


'Z' = Variable according to wind zoning.

Please refer to table 7 page 39 E2/AS1

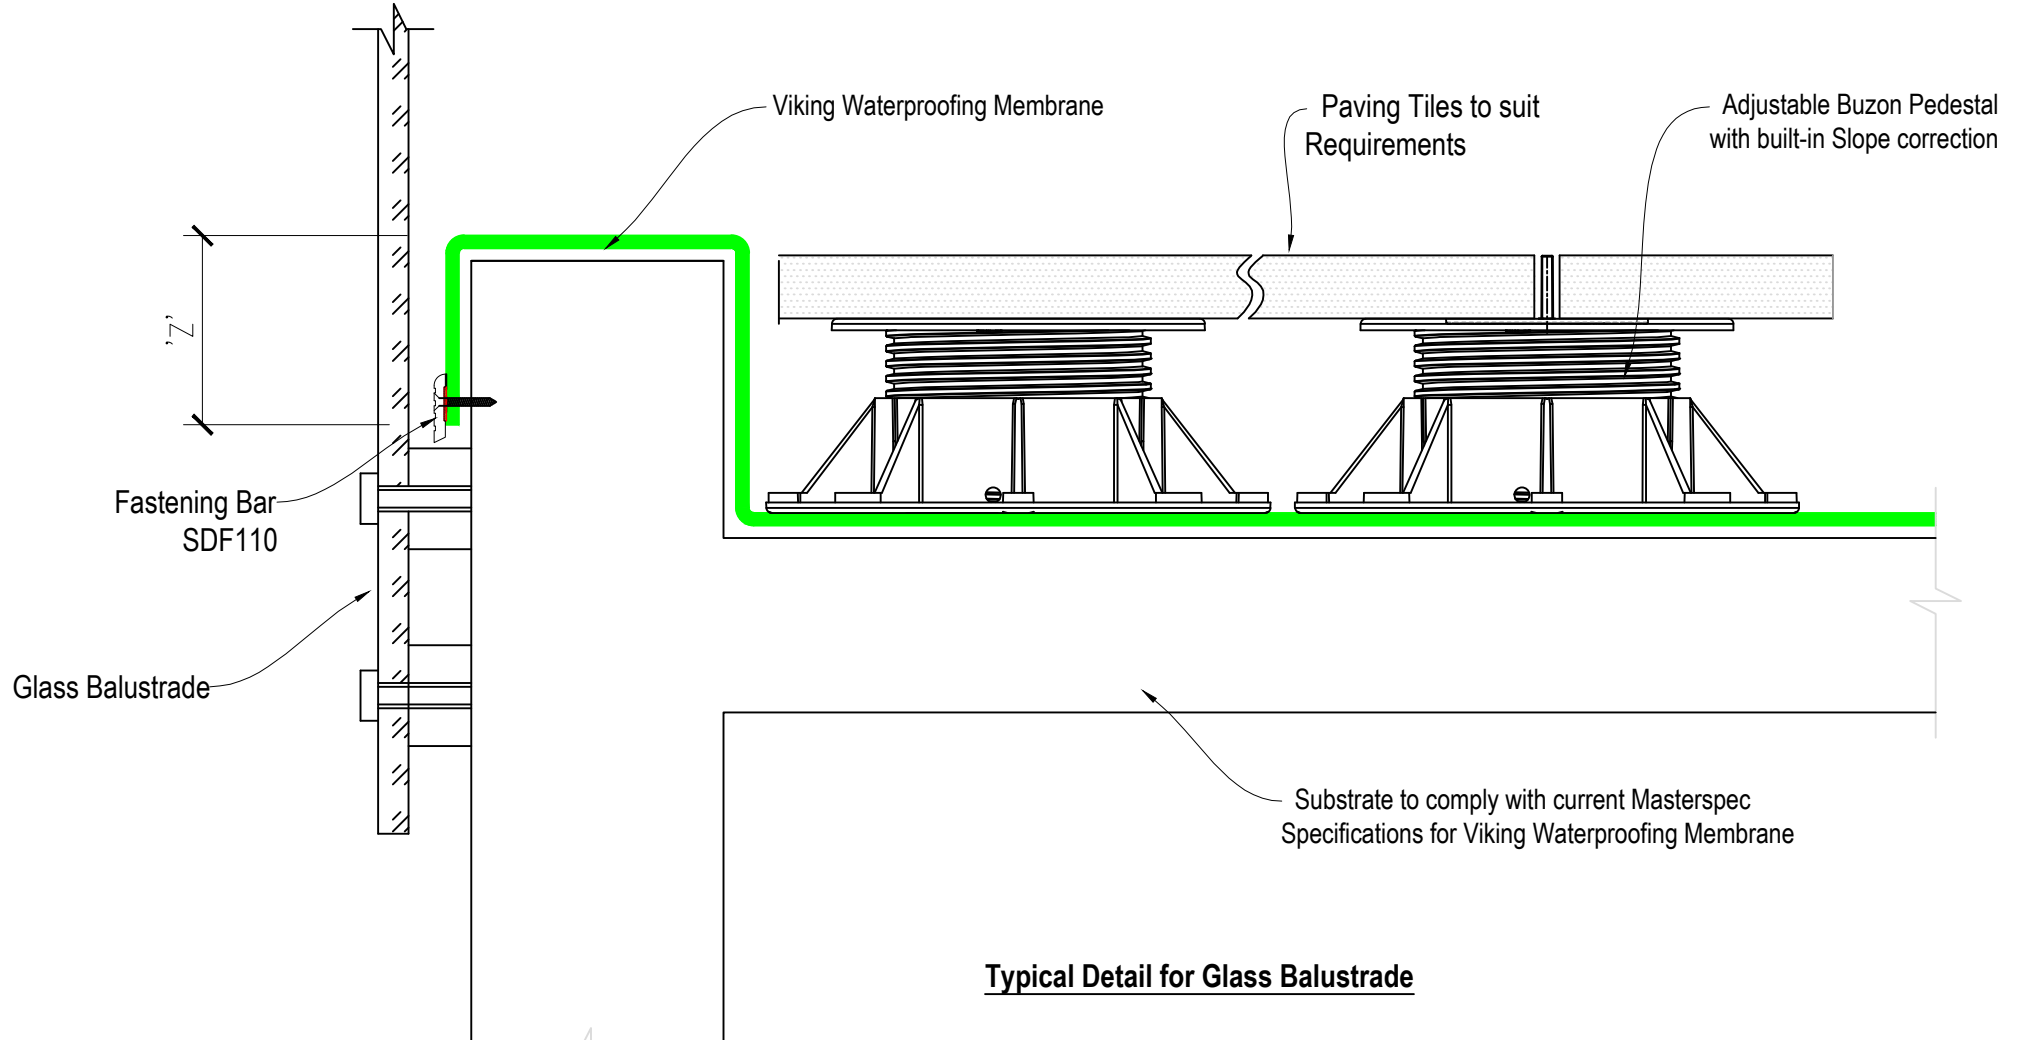

**Typical Detail for Glass Balustrade**



DRAWING TITLE
Viking Buzon Typical detail for Glass Balustrade BZ02

NOTES:
Substrate Indicative Only

DRAWING STATUS			
INFORMATION ONLY			
Not to Scale	DATE 13/06/2016	Detail Ref.	ISSUE
DRAWN	Viking	BZ02	A