


Note: For floating trafficable decks install Viking Cover-board between PIR insulation and membrane.

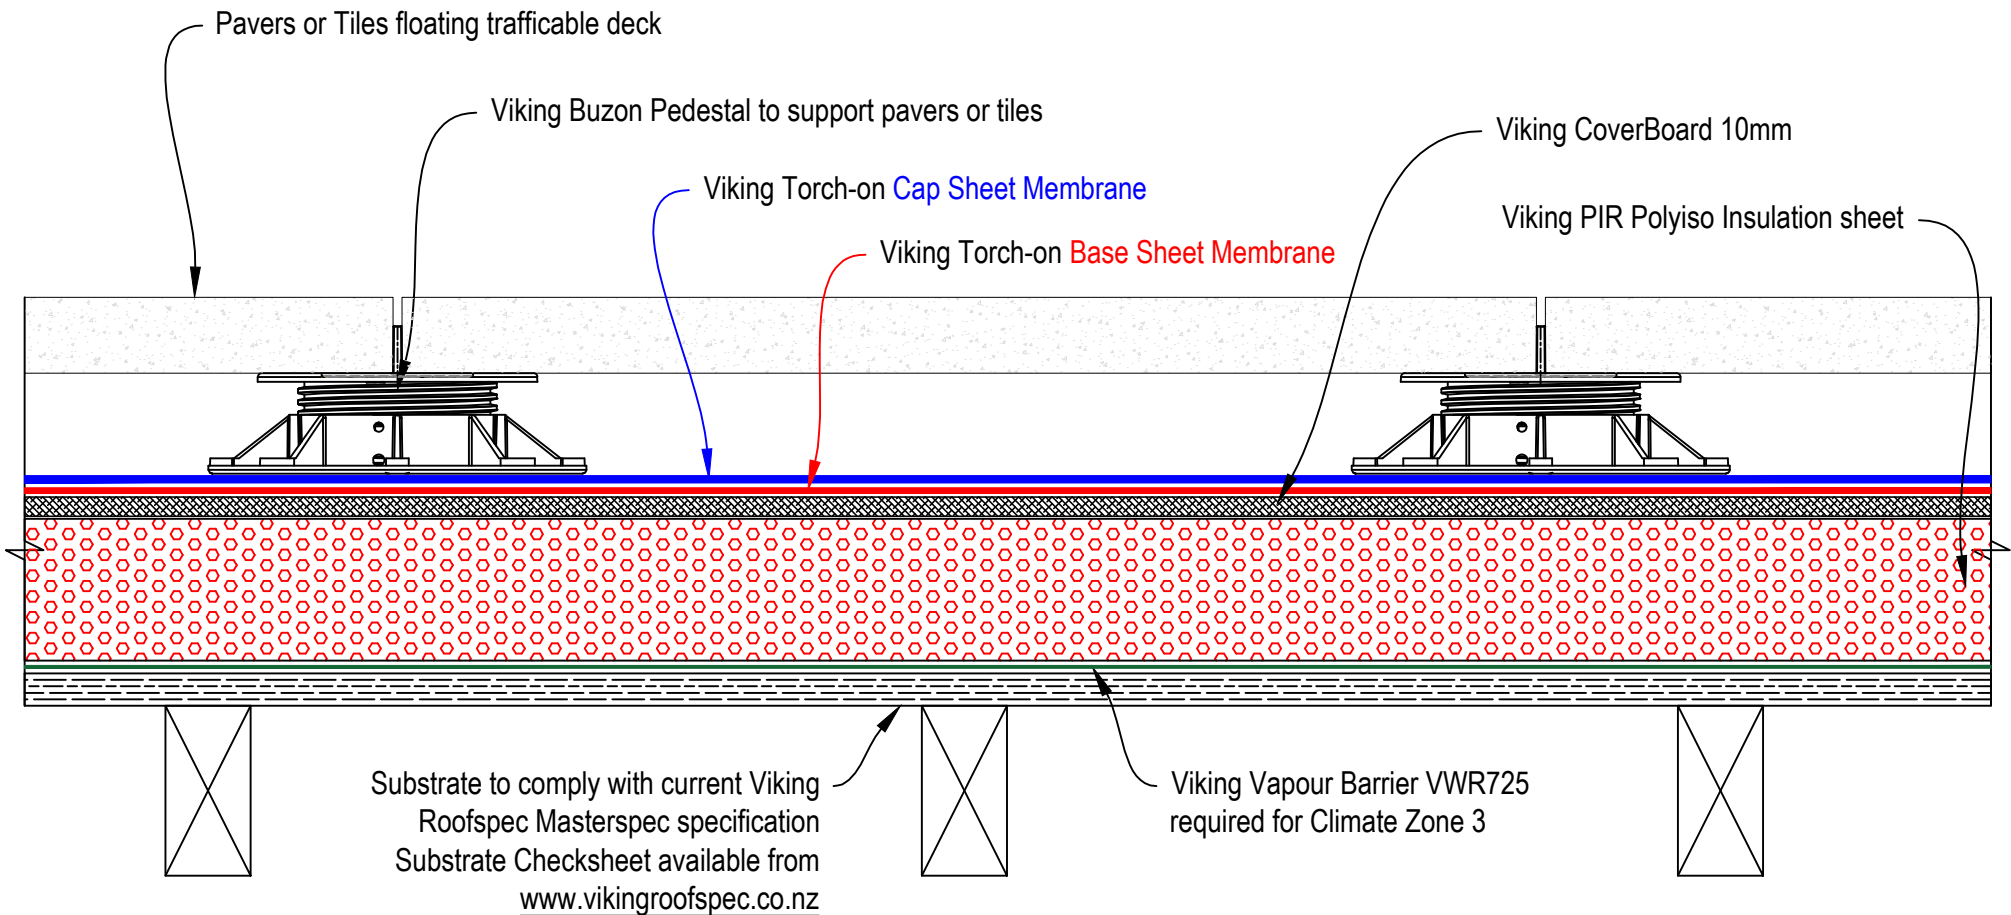

DRAWING TITLE
Viking WarmRoof with Viking Torch-on 2 layer membrane System Pedestal system over WarmRoof with Pavers or Tiles

NOTES:
1/ Substrate is Indicative Only. 2/ Refer Viking Torch-on details for further waterproofing info.

DRAWING STATUS		
INFORMATION ONLY		
Not to Scale	DATE 28/5/2018	Detail Ref.
DRAWN	Viking Roofspec	VWR14VT
SERIES	1.10	