


*Weight allowance for wet growth medium
100kg per M2 of 100mm of soil depth

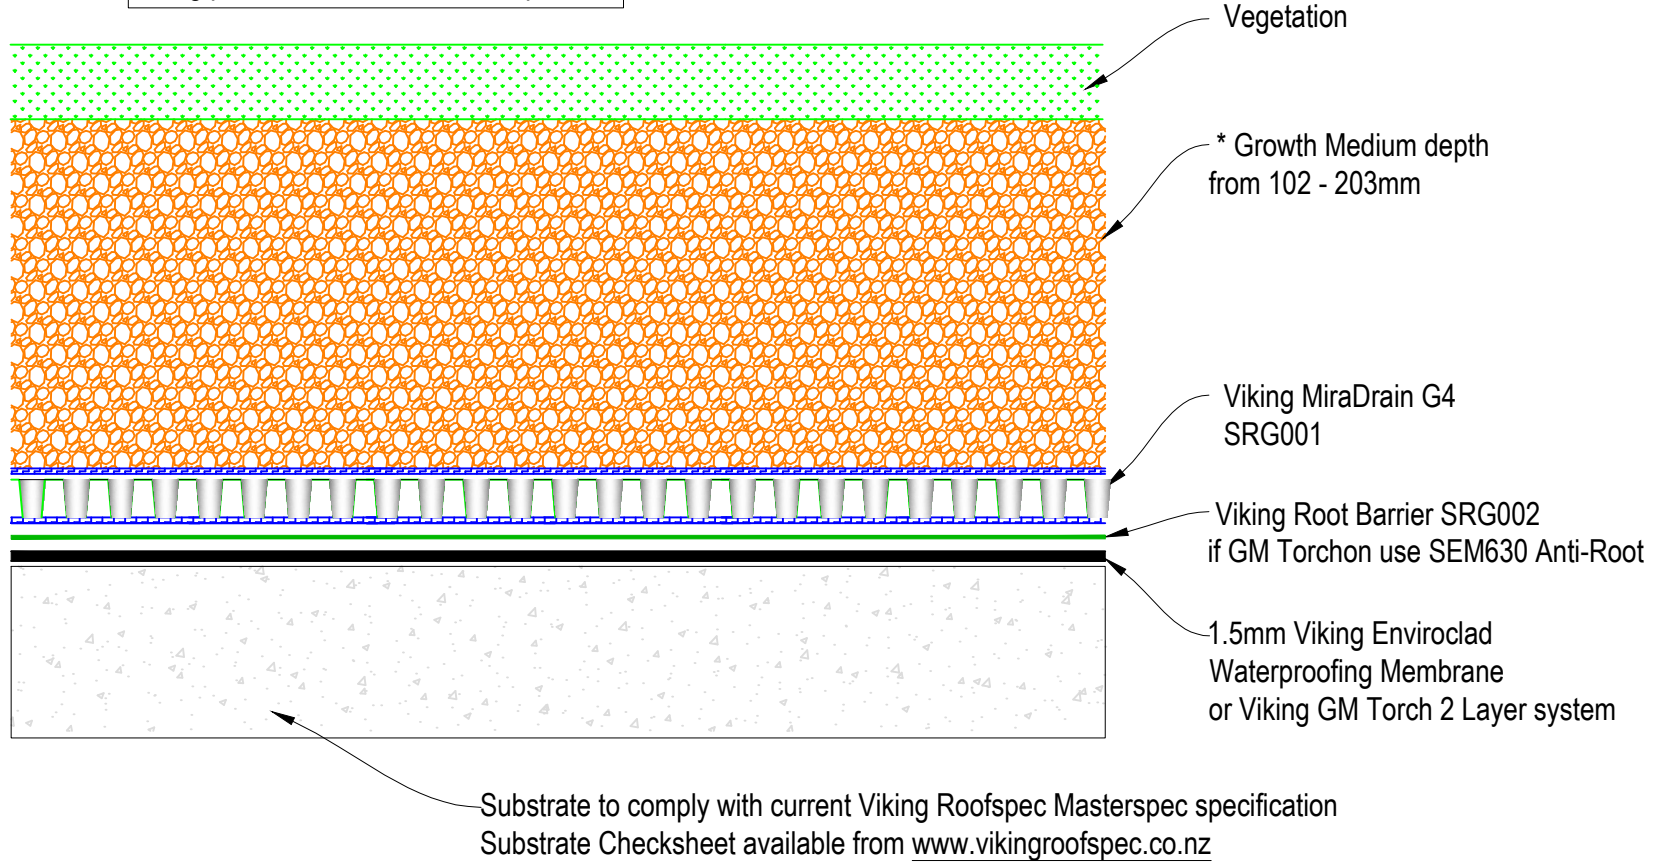

DRAWING TITLE
Viking Roof Garden System Medium Roof Garden Assembly 102 - 203mm

NOTES:
Substrate Indicative Only

DRAWING STATUS			
INFORMATION ONLY			
Not to Scale	DATE 14/04/2018	Detail Ref.	ISSUE
DRAWN	Viking	RG02	A