
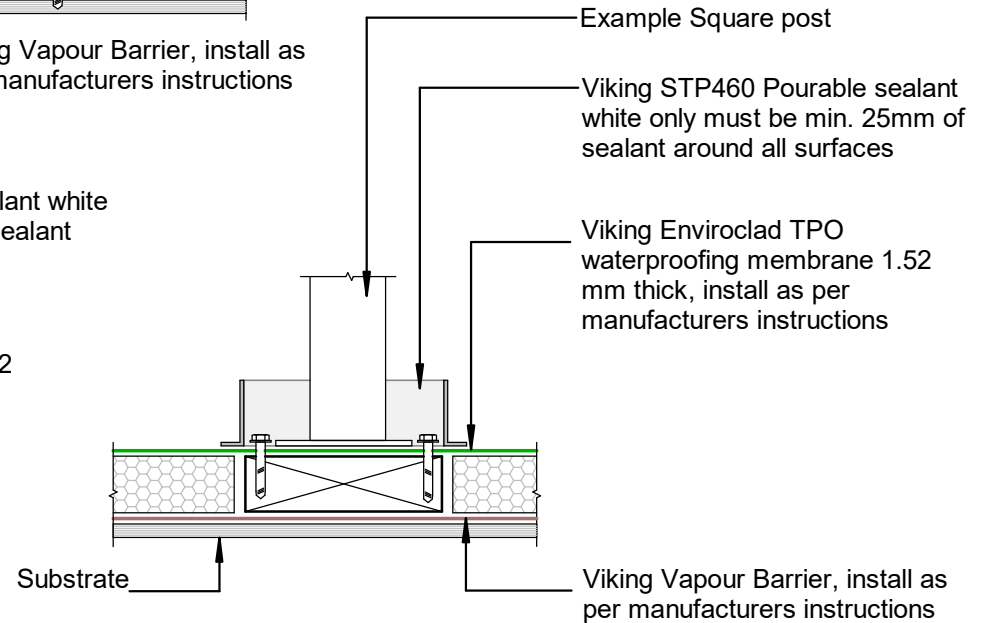
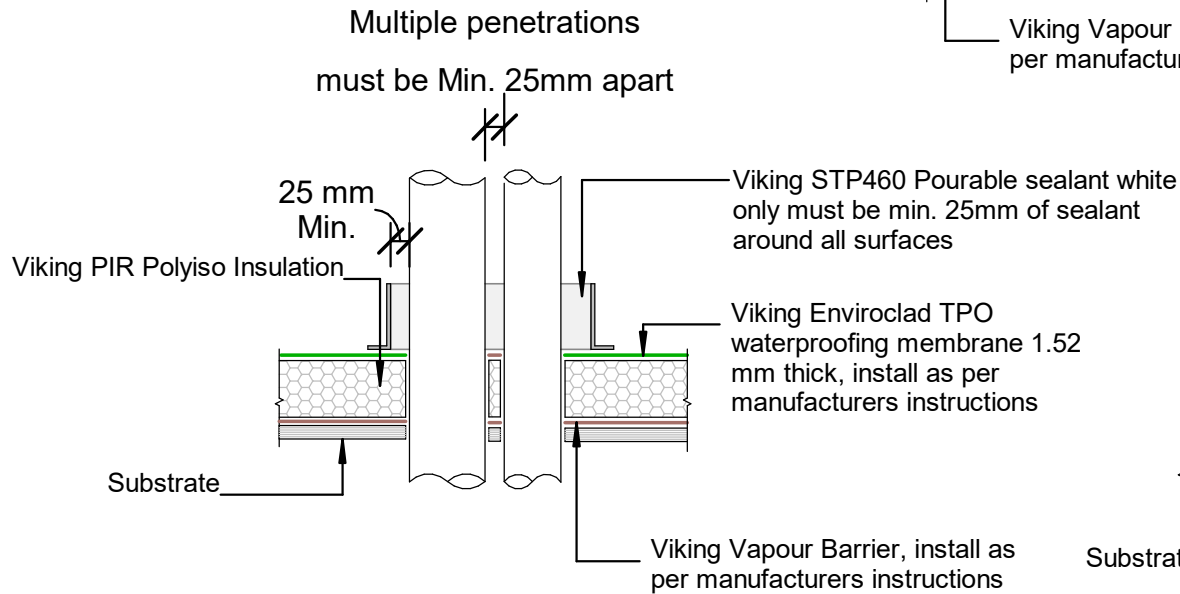


NOTE:
 A Solution for very difficult shaped penetrations.
Note That all surfaces in contact with Pourable sealant must be primed with Viking SEC034 Lap primer
 This includes all pipes, bolts, brackets and TPO sealant surround.
 For specific requirements contact Roofspec for advice

NOTE:
 STP460 Pourable Pocket Sealant can be installed to materials reaching maximum 90°C

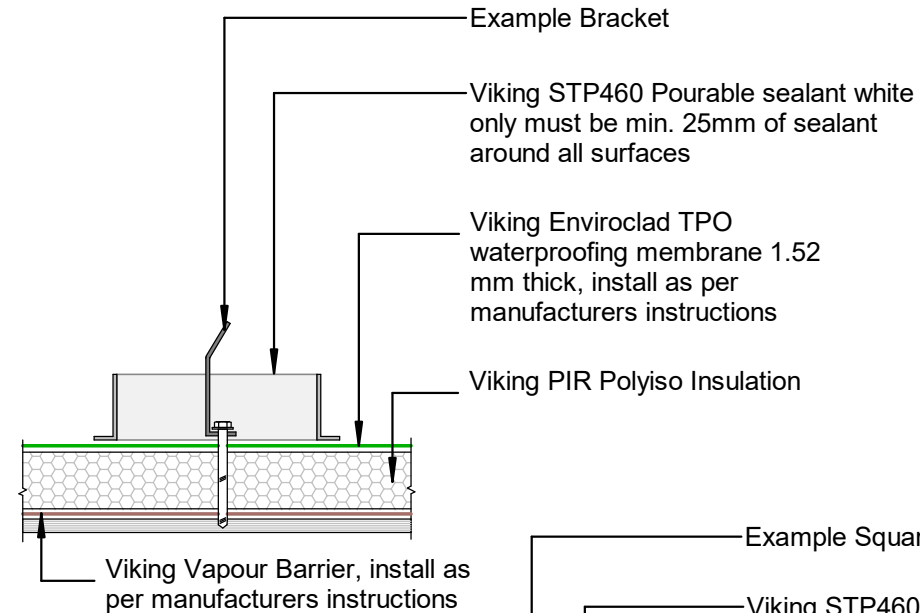

DRAWING TITLE

Viking WarmRoof - Enviroclad
 Penetration_TPO Pourable pocket and sealant

NOTES:

- * Angle fillets are not required at upstands for Enviroclad
- * All fixings, cladding and structure are indicative only unless noted
- * All details to be read in conjunction with Viking Specifications

WarmRoof System is Branz Appraised - 713

DRAWING

INFORMATION ONLY

Scale: Not to Scale Date: 01/03/2022 Drawn: Viking

Detail Ref: **Vik_WRE_010_PENETPO**