


Note:  
Membrane is suitable to be installed to flue  
outer-liners reaching temperatures up to 60° C.

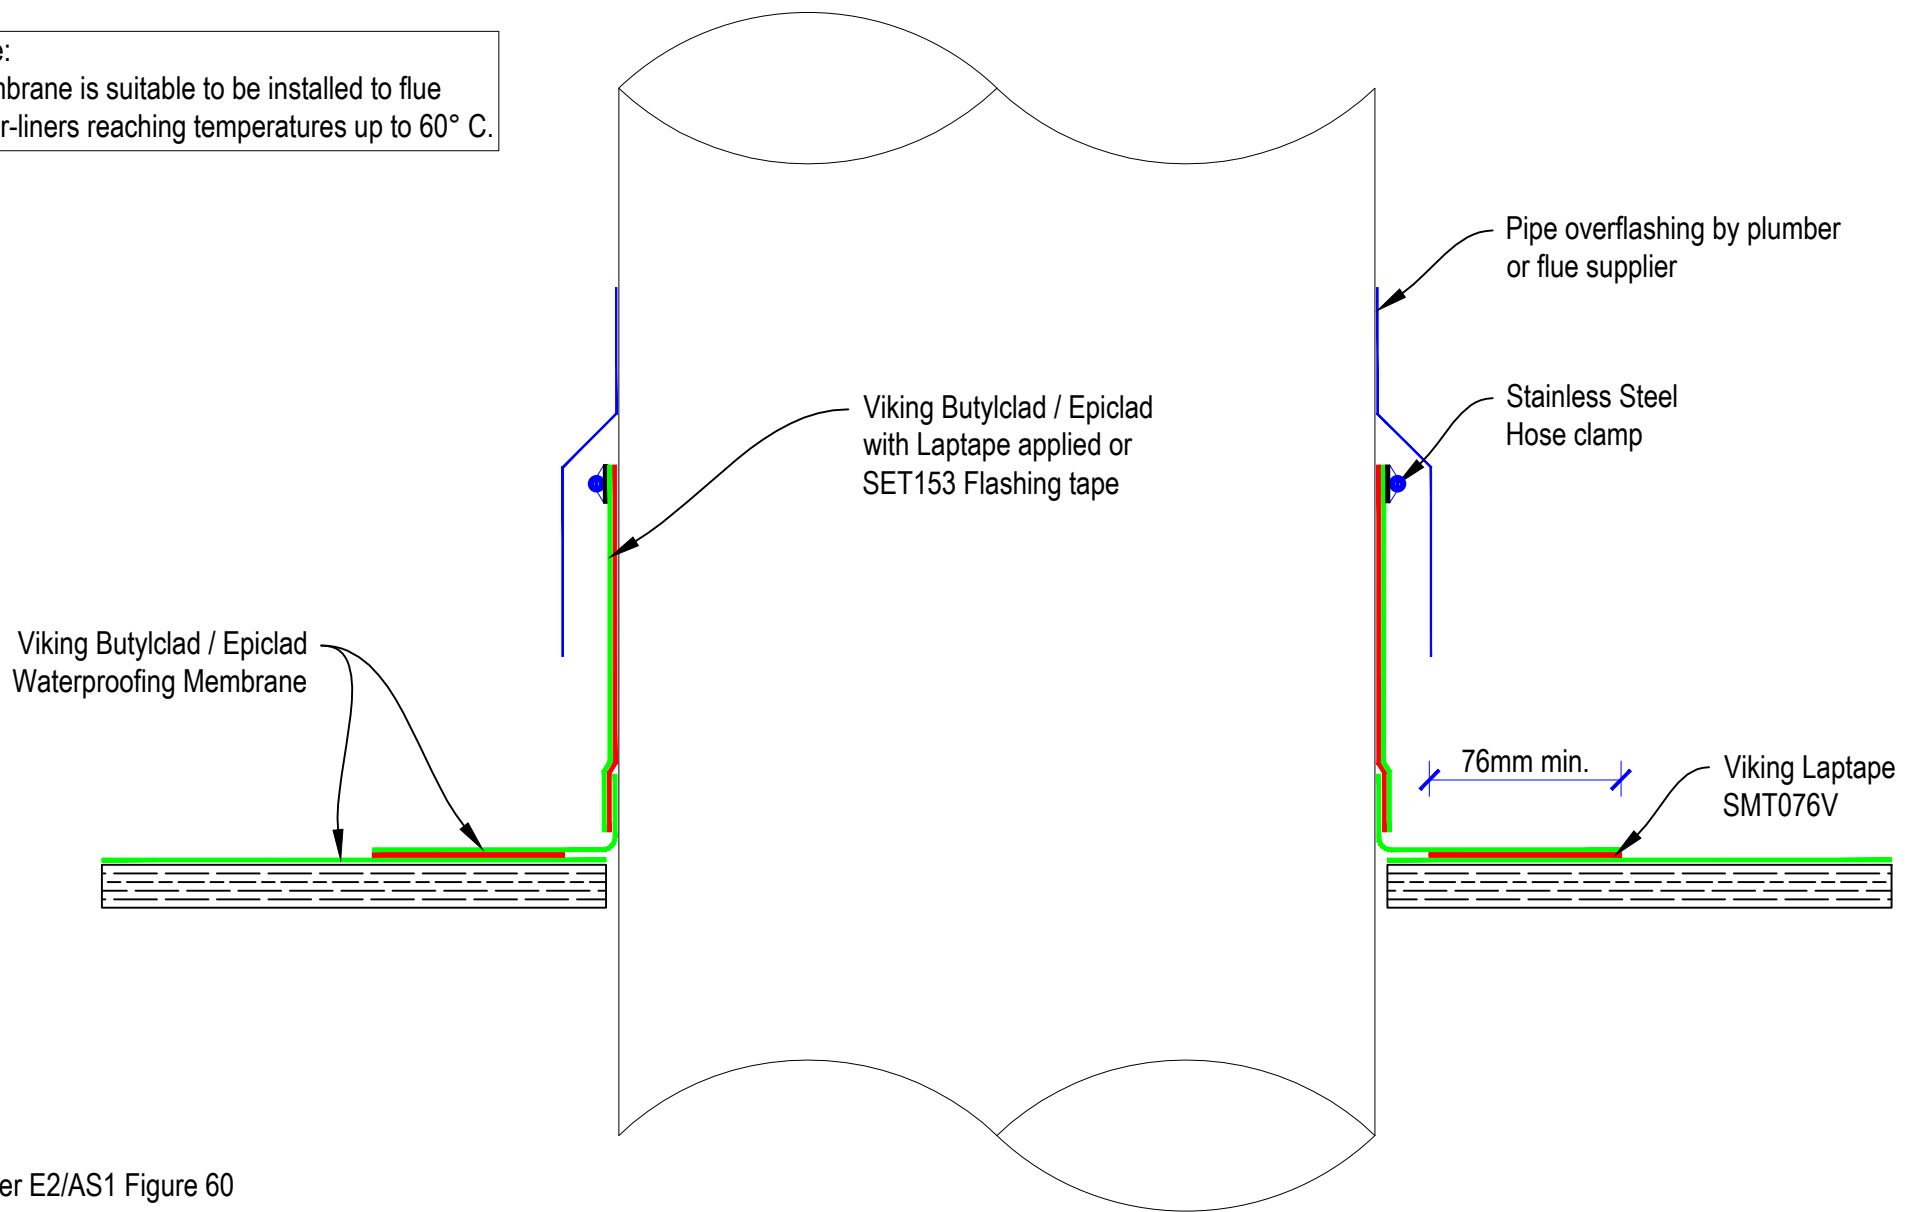

Refer E2/AS1 Figure 60



DRAWING TITLE
BE22 Butylclad / Epiclad Oversized Pipe or Flue Penetration

NOTES:
1/ Substrate Indicative Only 2/ All external corners / edges require 5mm min. radius

DRAWING STATUS		
INFORMATION ONLY		
Not to Scale	DATE 29/3/2016	Detail Ref.
DRAWN Viking		BE22      A
SERIES 1.10		