


NOTE:
Substrate to comply with current
Viking Roofs spec Masterspec
specification
Substrate Checksheet available
from www.vikingroofs spec.co.nz

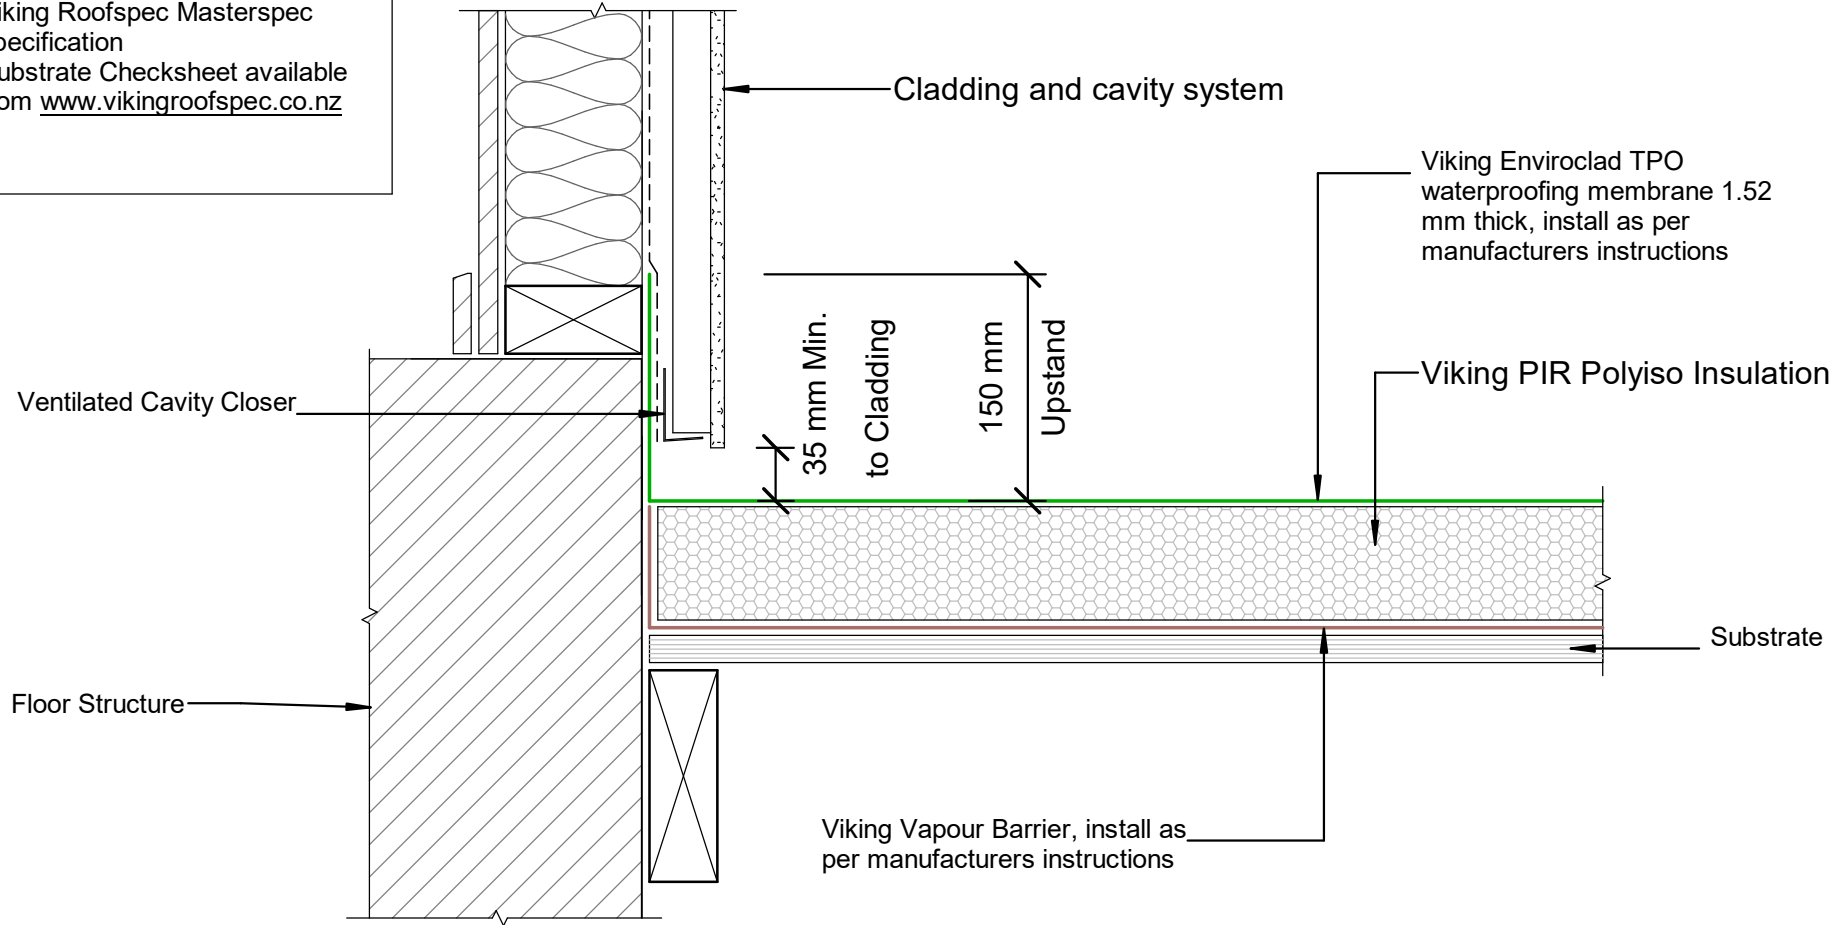

NOTES:

- * Angle fillets are not required at upstands for Enviroclad
- * All fixings, cladding and structure are indicative only unless noted
- * All details to be read in conjunction with Viking Specifications

DRAWING

INFORMATION ONLY

Scale:	Date:	Drawn:	Viking
Not to Scale	01/03/2022		

Detail Ref: **VIK_WRE_080_APRNUPST**