

NOTE:




A Solution for very difficult shaped penetrations.

Note That all surfaces in contact with Pourable sealant must be primed with Viking SEC034 Lap primer

This includes all pipes, bolts, brackets and TPO sealant surround.
For specific requirements contact Roofspec for advice

NOTE:

STP460 Pourable Pocket Sealant can be installed to materials reaching maximum 90°C

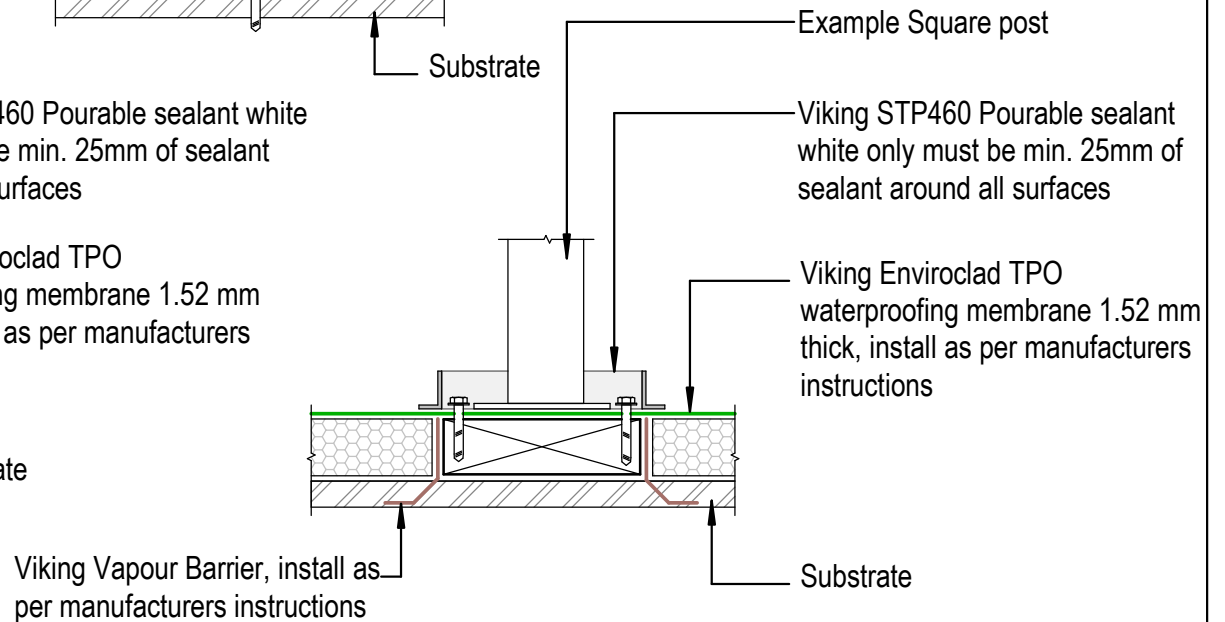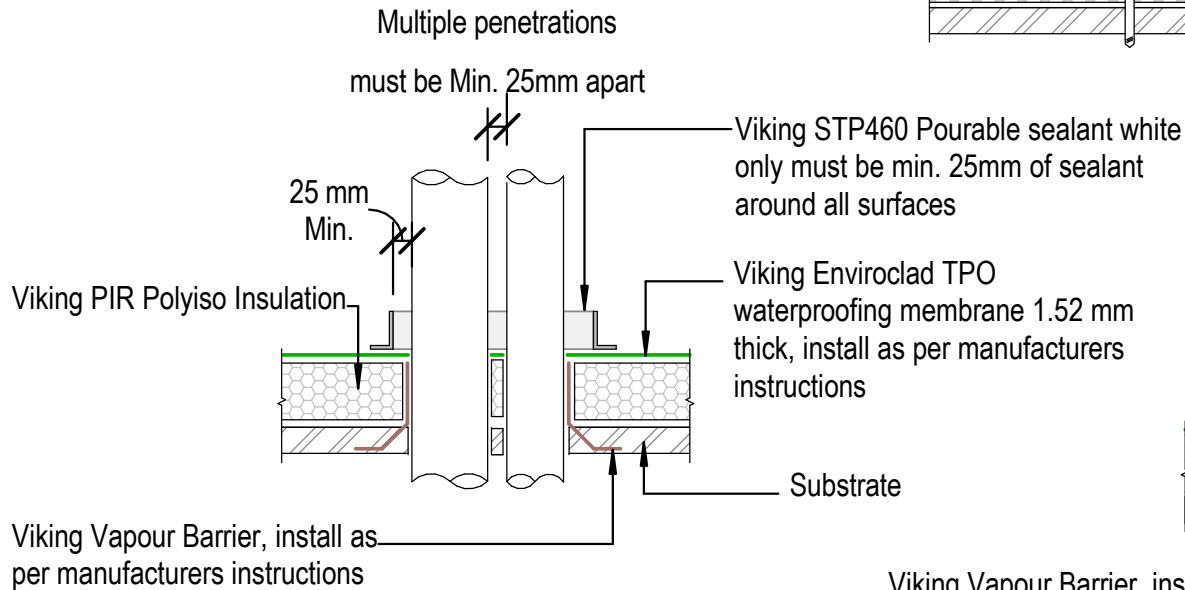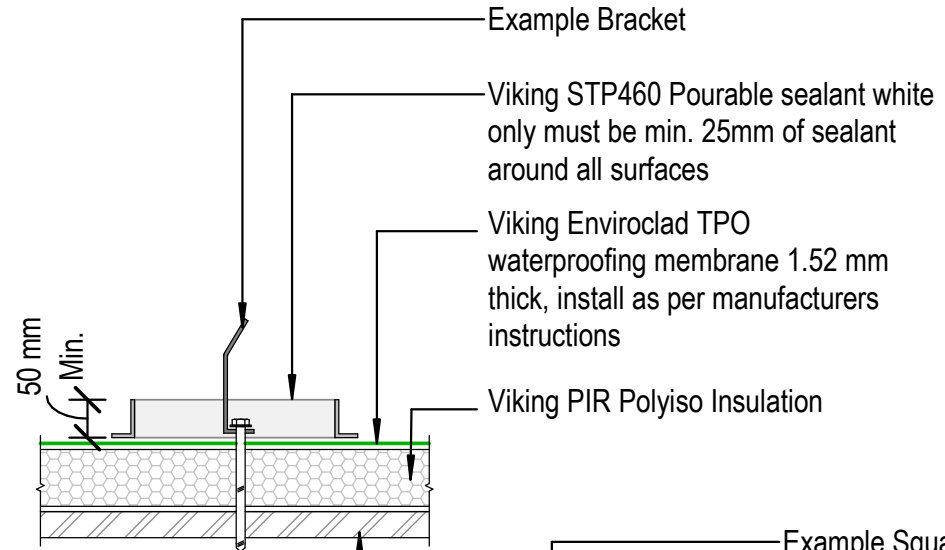

DRAWING TITLE

Viking WarmSpan - Enviroclad
Penetration_TPO Pourable pocket and sealant

NOTES:

- * Angle fillets are not required at upstands for Enviroclad
- * All fixings, cladding and structure are indicative only unless notated
- * All details to be read in conjunction with Viking Specifications

WarmSpan System is Branz
Appraised - 713

DRAWING

INFORMATION ONLY

Scale: Not to Scale Date: 01/03/2022 Drawn: Viking

Detail Ref: VIK_WSE_010_PENETPO