


Viking Roofspec sump / overflow
IMR130, installed as per
manufacturers instructions.

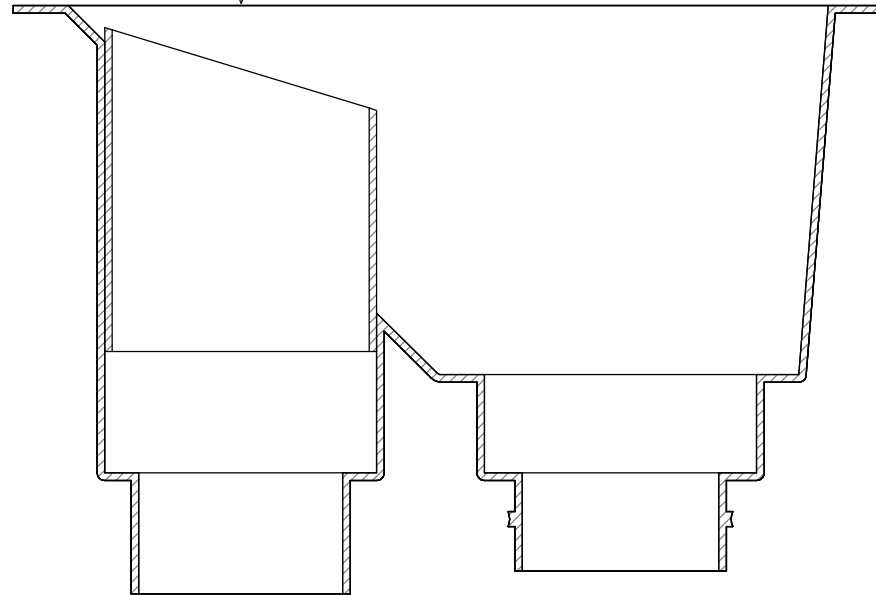

**Viking Roofspec Sump 03 D17:
Sumps - IMR130 580x380x249mm deep**

Viking Roofspec sump / overflow
IMR130, installed as per
manufacturers instructions.

Butylclad Yes
Dec-K-ing No
Enviroclad No
Epiclad Yes
Tanking No
Torch-on No



Master Accessories
Viking Roofspec Sumps - IMR130 580mm x 380mm x 249mm deep

NOTES:

DRAWING STATUS

Detail

Scale: Not to Scale
Date: 6/2022
Drawn:

Viking Roofspec Sump 03 D17