




NOTE: It is Viking Roofspecs view that Internal Gutters can be eliminated in many cases. In doing so you could reduce the overall heights or increase roof falls while reducing risk and details. To find out more refer to Detail Notes_Best Practice Design in Membrane Roofing

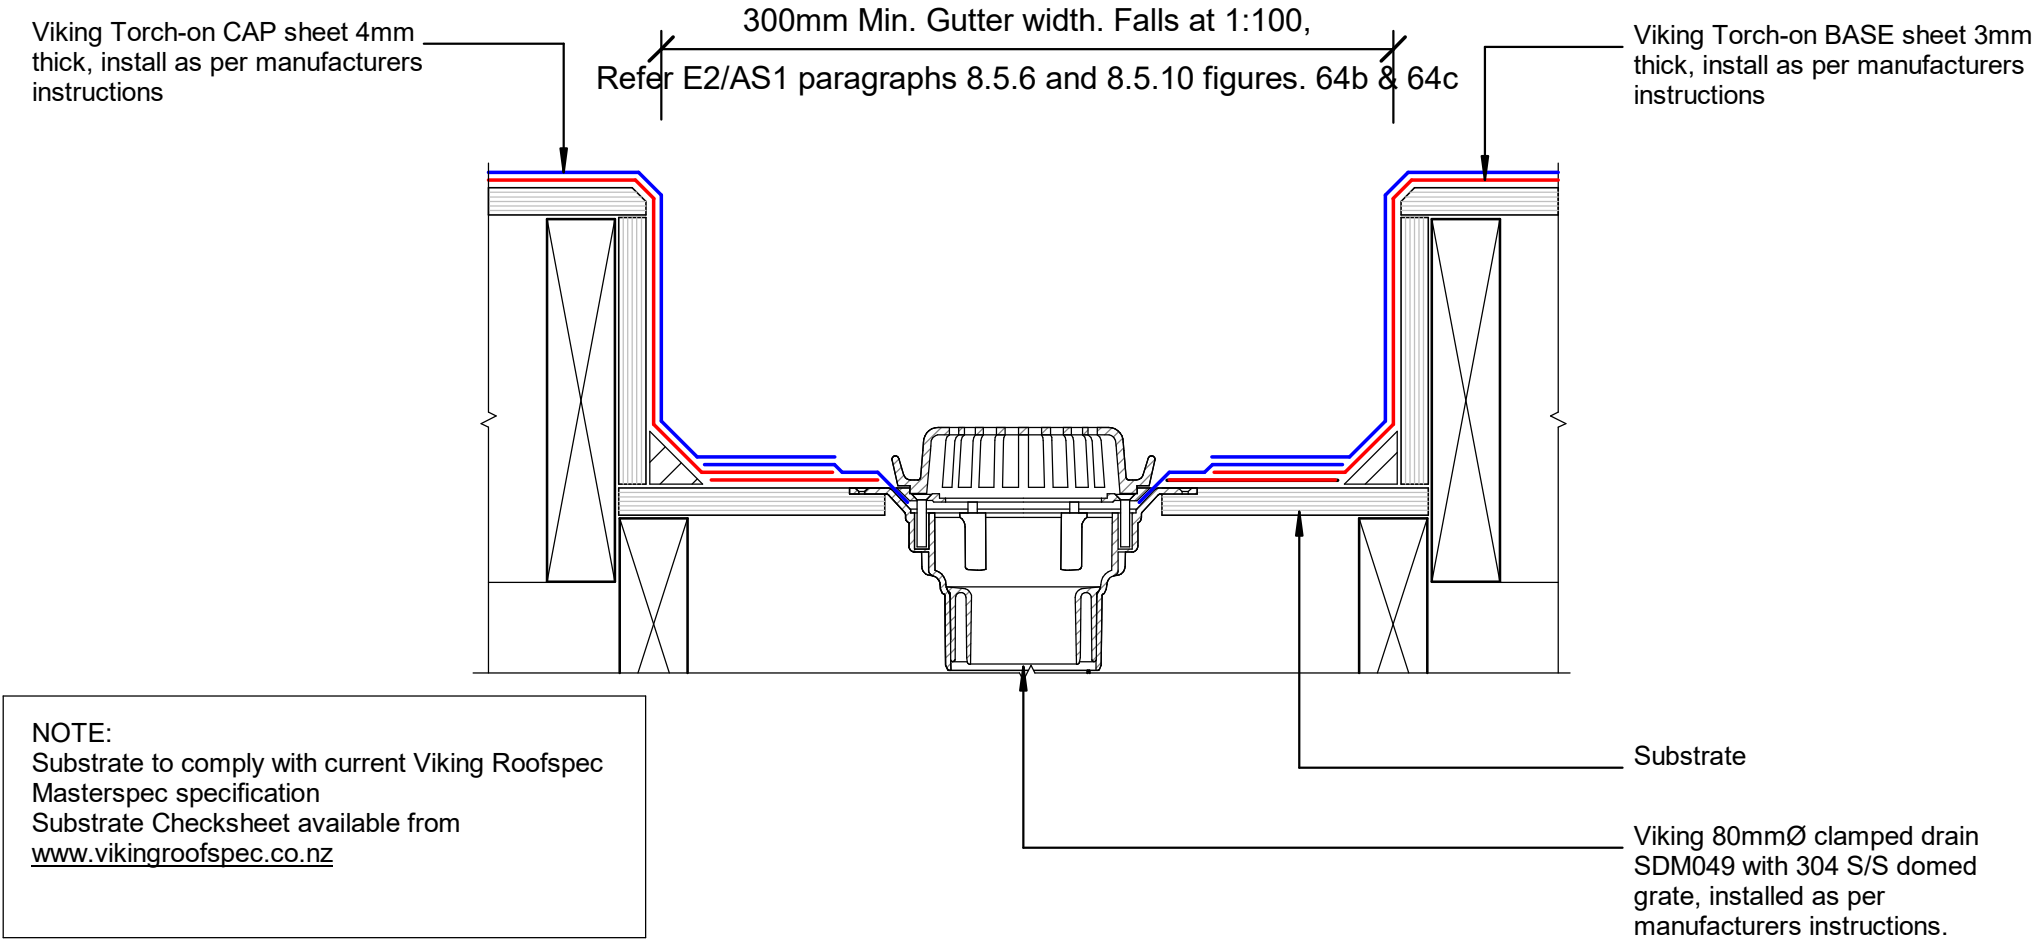

NOTE:
Substrate to comply with current Viking Roofspec Masterspec specification
Substrate Checksheet available from www.vikingroofspec.co.nz

	DRAWING TITLE	NOTES: <ul style="list-style-type: none"> Viking Waterproof Membrane as notated can be Viking Gemini, Lybra or Phoenix Super. All fixings, cladding and structure are indicative only unless notated. 	 <p>Viking Torch-On systems are CodeMarked</p>	DRAWING INFORMATION ONLY			
	Viking Torch-On Internal Gutter_with outlet			Scale:	Date:	Drawn:	Viking
				Not to Scale	23/11/2020		
				VIK_TOR_050_GUTTOU			