


NOTE:
 Substrate to comply with current Viking Roofspec
 Masterspec specification
 Substrate Checksheet available from
www.vikingroofspec.co.nz

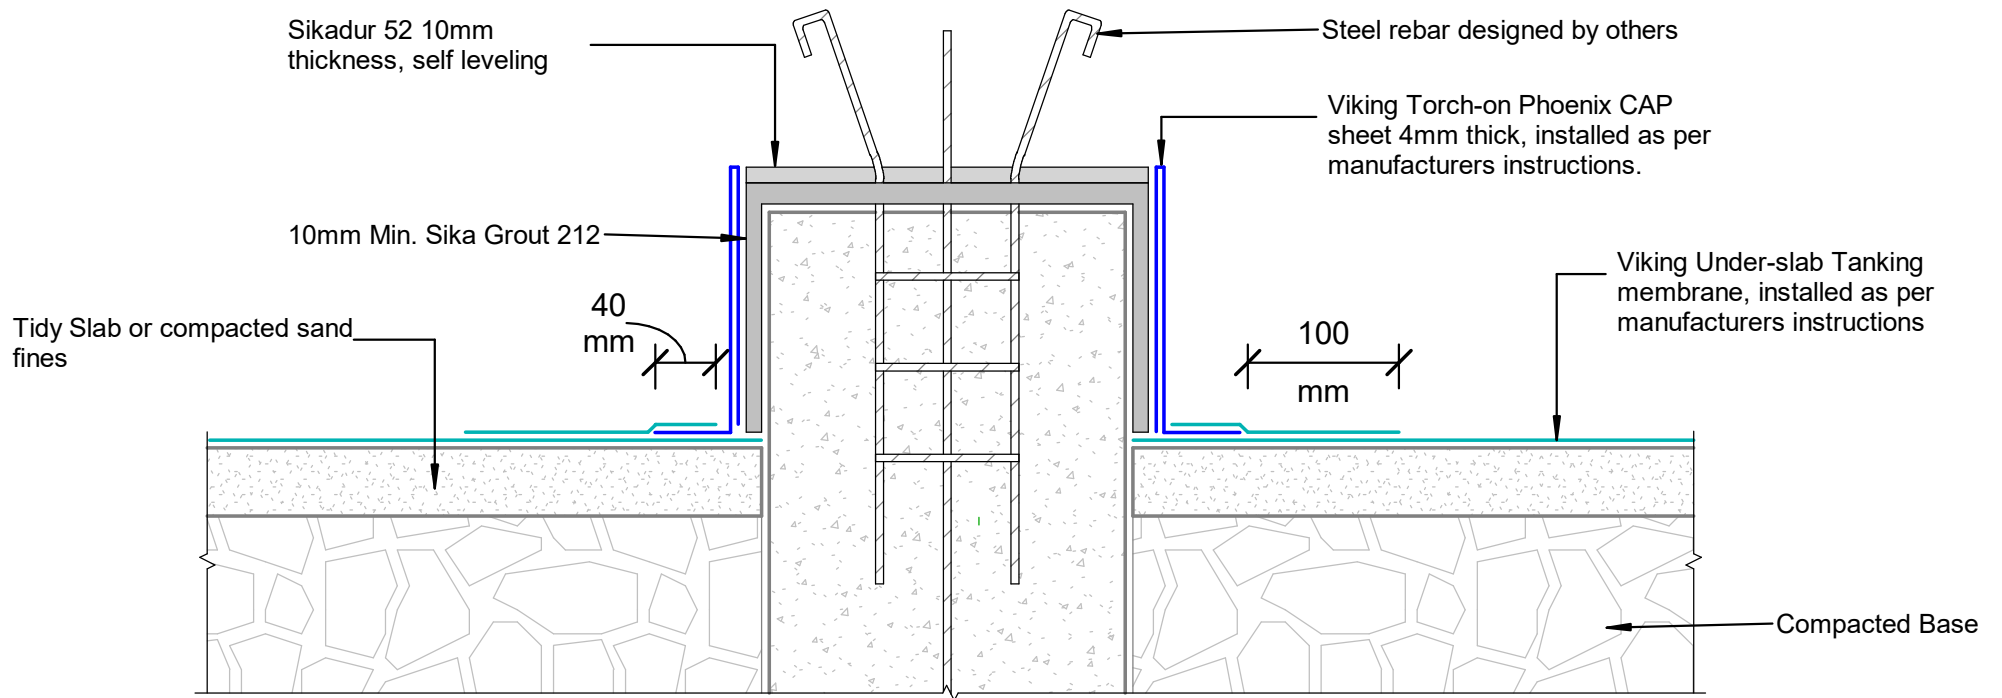

DRAWING TITLE

Viking Below Ground Tanking - Torch -On
 Penetration_Ground Pile Head

NOTES:

* All fixings, cladding and structure are
 indicative only unless notated

* Drawings to be read with Viking
 Specifications

INFORMATION

Viking Tanking systems are
 BRANZ Appraised - 864

DRAWING

INFORMATION ONLY

Scale:	Date:	Drawn:	Viking
Not to Scale	01/03/2022		
Detail Ref:			VIK_BGT_TO_20