


**NOTE:**

Venting of substrate may be required if...  
 1/ A recover roof system is used where there may be excess moisture within the substrate  
 2/ If venting is required specify Enviroclad 'FBS'  
 3/ Refer Viking Technical Note Venting.

Venting may not be required if  
 4/ Concrete Substrate meets Viking Roofspec specification requirements  
 5/ Concrete has been sealed with 3 coats of Viking Surface Sealer when using single ply membrane system.

Contact Viking Roofspec directly if you need further clarification.

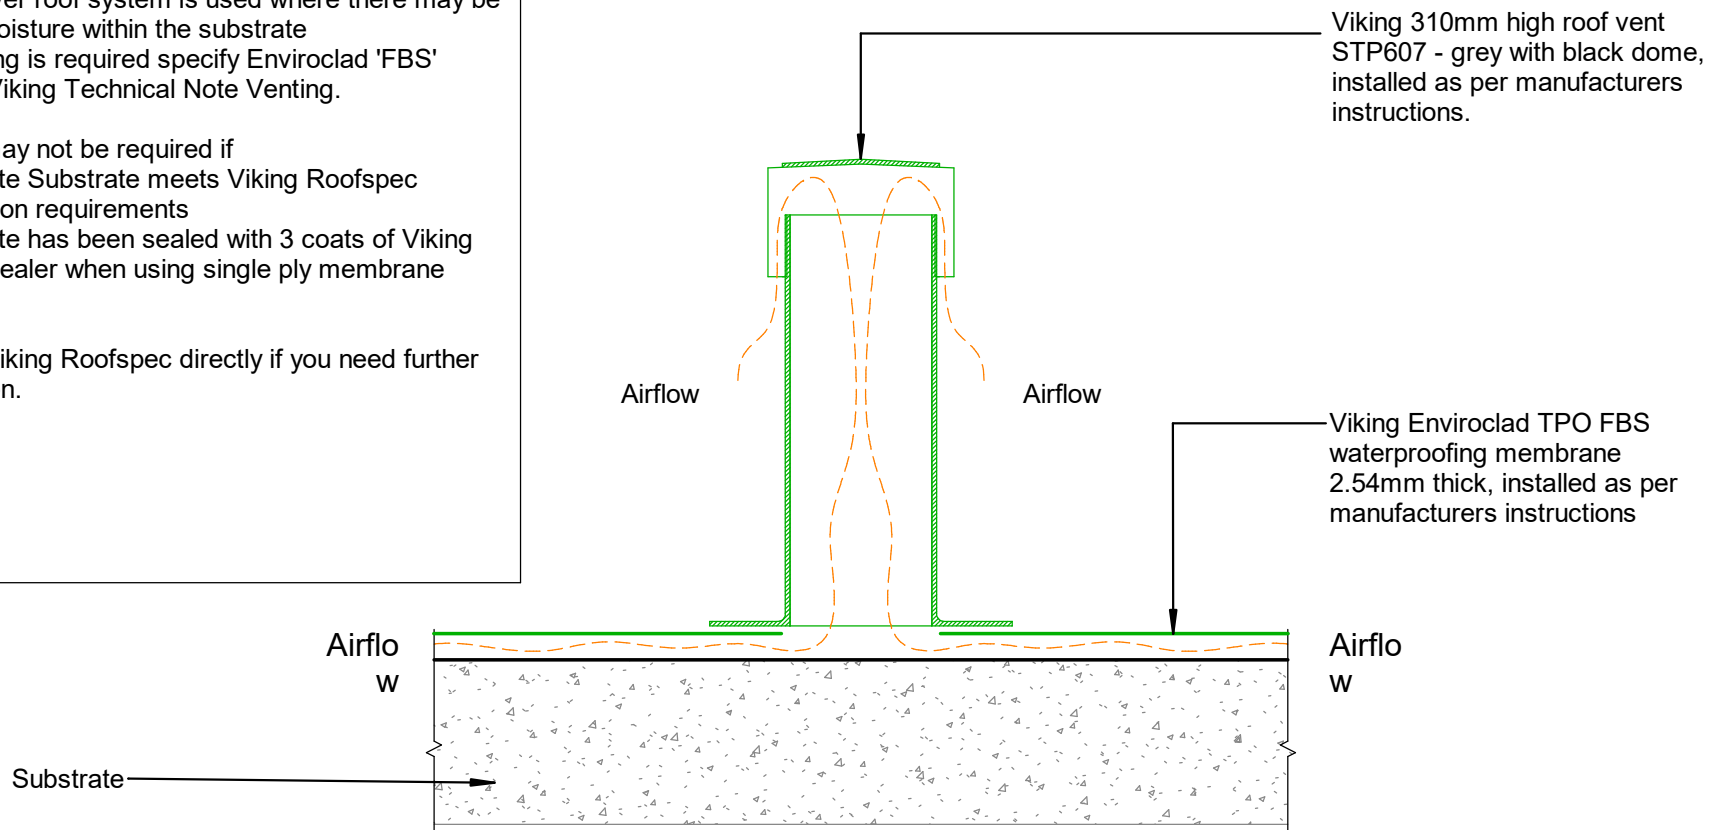

DRAWING TITLE

Viking Enviroclad  
 Ventilation\_Substrate Roof vent for concrete

NOTES:

\* Angle fillets are not required at upstands for Enviroclad  
 \* All fixings, cladding and structure are indicative only unless notated



Enviroclad systems are CodeMarked

DRAWING

INFORMATION ONLY

Scale:	Date:	Drawn:	Viking
Not to Scale	23/11/2020		

Detail Ref: **VIK\_ENV\_020B\_VENTROOF**