


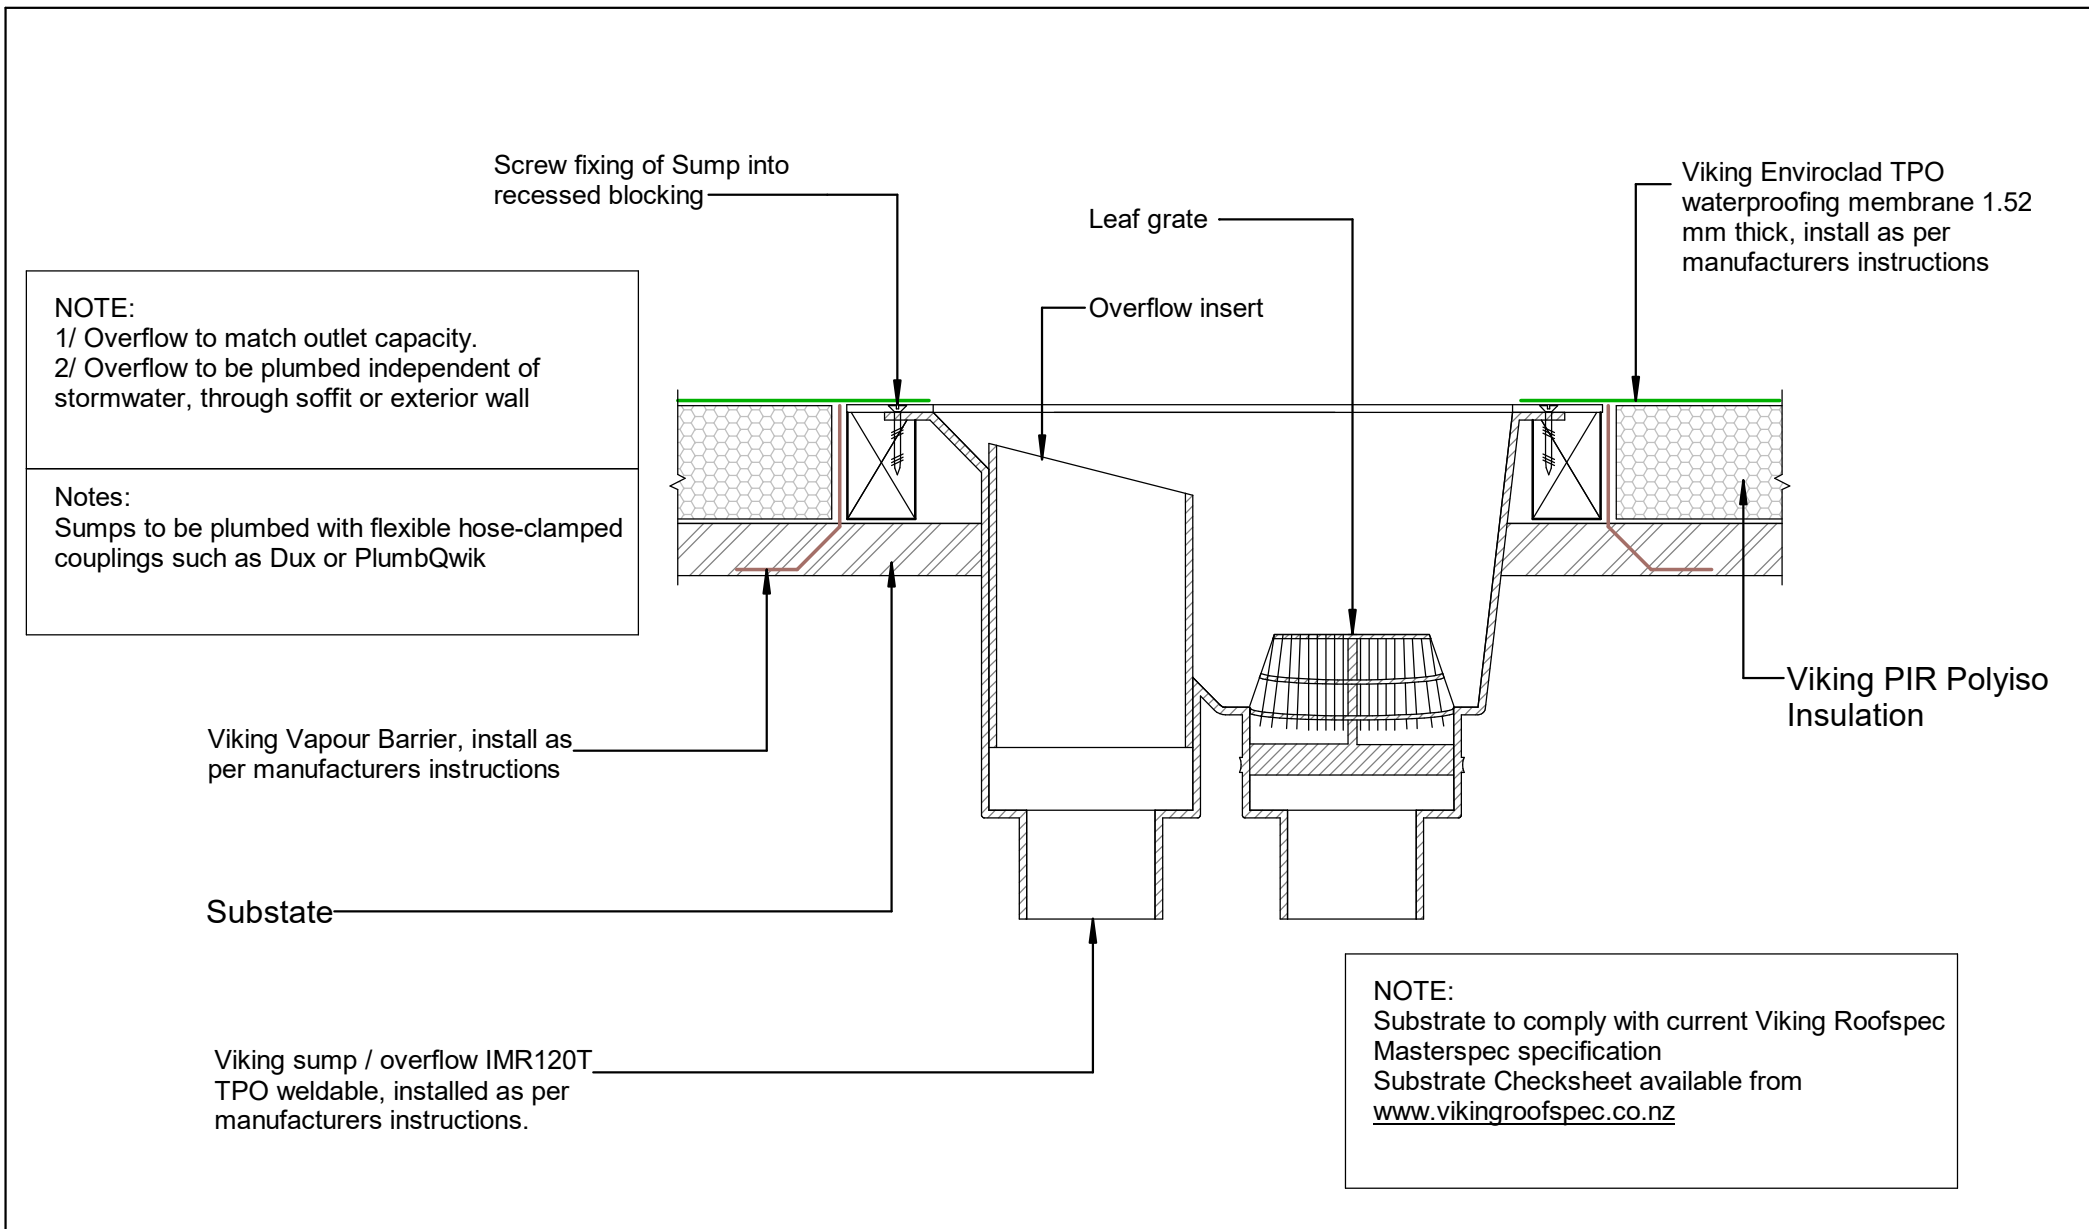

Roofspec Viking Taking care of detail	DRAWING TITLE	NOTES:	WarmSpan System is Branz Appraised - 713	DRAWING INFORMATION ONLY
	Viking WarmSpan - Enviroclad Penetration_Sump Outlet with Overflow	* Angle fillets are not required at upstands for Enviroclad * All fixings, cladding and structure are indicative only unless notated * All details to be read in conjunction with Viking Specifications		Scale: Not to Scale Date: 01/03/2022 Drawn: Viking
				Detail Ref: VIK_WSE 003 PENESUMP