


Viking Roofspec sump / overflow  
IMR130T TPO weldable, installed  
as per manufacturers instructions.

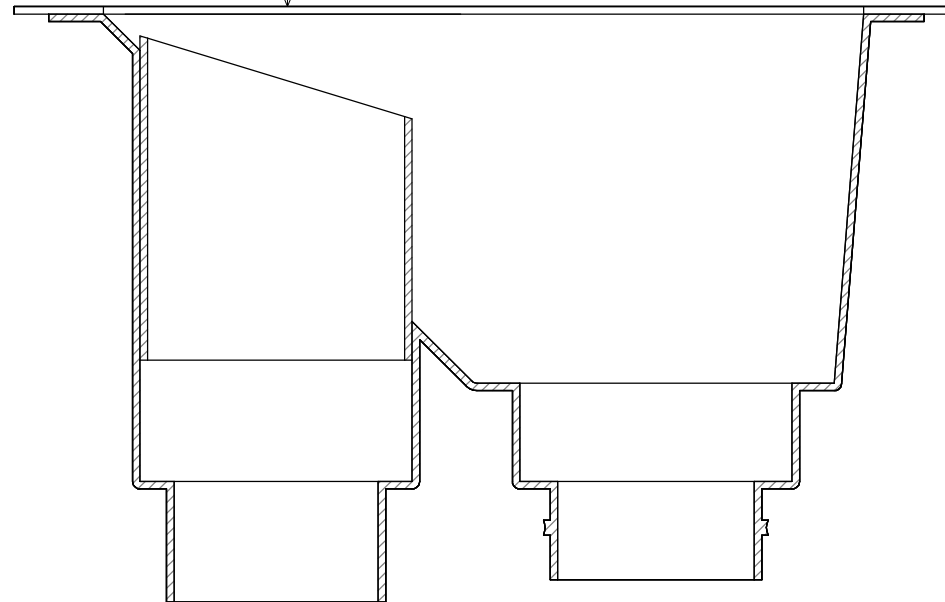

**Viking Roofspec Sump 02 D18:  
Sumps - (with TPO Weldable Flange) - IMR130T 580x380x254mm deep**

Viking Roofspec sump / overflow  
IMR130T TPO weldable,  
installed as per manufacturers  
instructions.

Butylclad No  
Dec-K-ing No  
Enviroclad Yes  
Epiclad No  
Tanking No  
Torch-on No



**Master Accessories**

Viking Roofspec Sumps - (with Weldable Flange) - IMR130T 580mm x 380mm x 254mm

NOTES:

DRAWING STATUS		
Detail		
Scale: Not to Scale	Date: 6/2022	Drawn:
Viking Roofspec Sump 02 D18		