


NOTE:

Substrate to comply with current Viking Roofspec Masterspec specification
Substrate Checksheet available from www.vikingroofspec.co.nz

NOTE:

Inter-Balcony drains are available in the following outlet diameter sizes:
65mm / 80mm / 100mm / 150mm

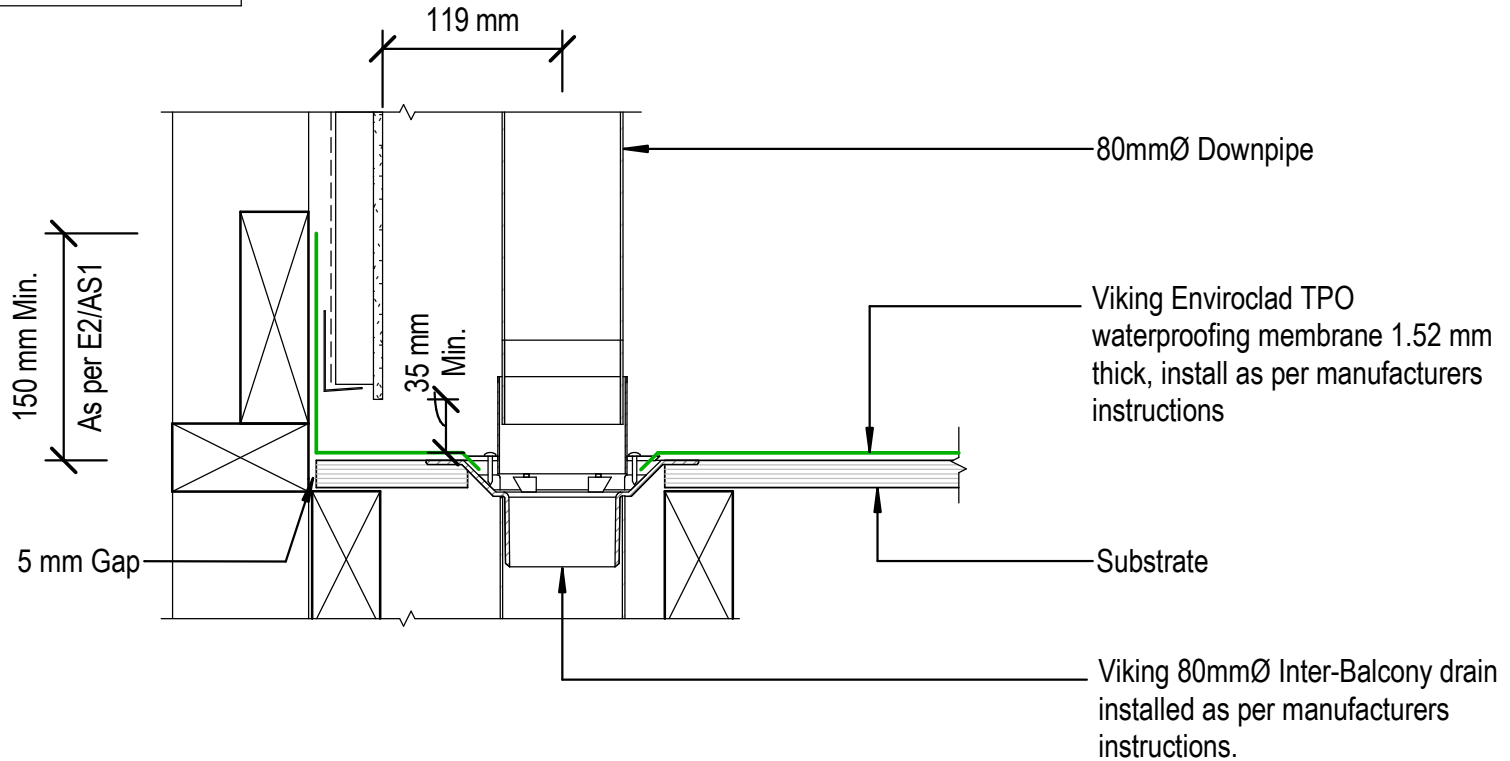

DRAWING TITLE

Viking Enviroclad
Penetration_Balcony Drain 80mm

NOTES:

- * Angle fillets are not required at upstands for Enviroclad
- * All fixings, cladding and structure are indicative only unless notated

CodeMark

Cert # GM-CMNZ30058

Cert # BV-CMNZ70176

Enviroclad systems are CodeMarked

DRAWING

INFORMATION ONLY

Scale:	Date:	Drawn:	Viking
Not to Scale	23/11/2020		

Detail Ref: **VIK_ENV_002_PENEBALC**

Viking Roofspec
Taking care of detail