


Dektite Aluminium Over Flashing suitable for 115° Ref Dektite for specific flashing

Viking Enviroclad TPO waterproofing membrane 1.52 mm thick, install as per manufacturers instructions

NOTE:
Substrate to comply with current Viking Roofspec Masterspec specification
Substrate Checksheet available from www.vikingroofspec.co.nz

Viking Vapour Barrier, install as per manufacturers instructions

NOTE:
Enviroclad Membrane can be installed to flue outer-liners reaching maximum 70°C

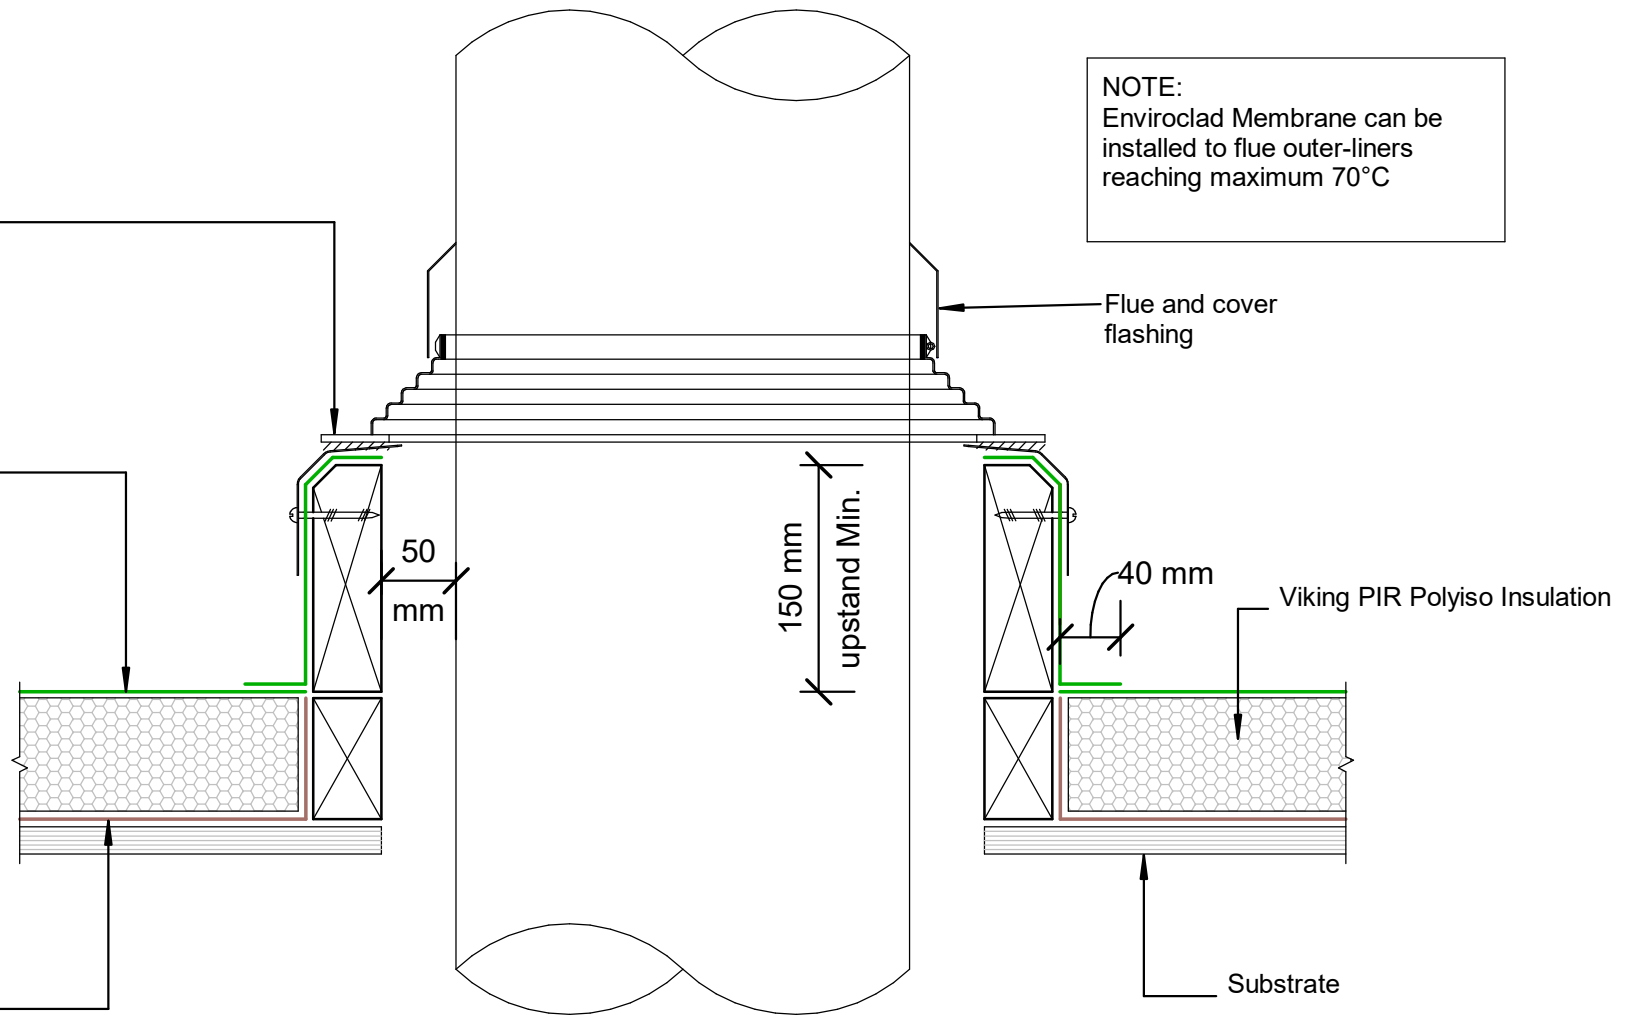

DRAWING TITLE

Viking WarmRoof - Enviroclad Penetration_Flue or Oversize Pipe

NOTES:

- * Angle fillets are not required at upstands for Enviroclad
- * All fixings, cladding and structure are indicative only unless noted
- * All details to be read in conjunction with Viking Specifications

WarmRoof System is Branz Appraised - 713

DRAWING

INFORMATION ONLY

Scale:	Date:	Drawn:	Viking
Not to Scale	01/03/2022		

Detail Ref: **VIK_WRE_007_PENEFLUE**