


Viking Architectural Finishing Series IMT700 Cover - Flashing, Alum 1.6mm installed as per manufacturers instructions.

Viking Enviroclad TPO waterproofing membrane 1.52 mm thick, install as per manufacturers instructions.

SMT076V Lap Tape

SET153 Gasket

Viking Architectural Finishing Series IMT701 Base - Flashing, Alum 1.6mm installed as per manufacturers instructions.

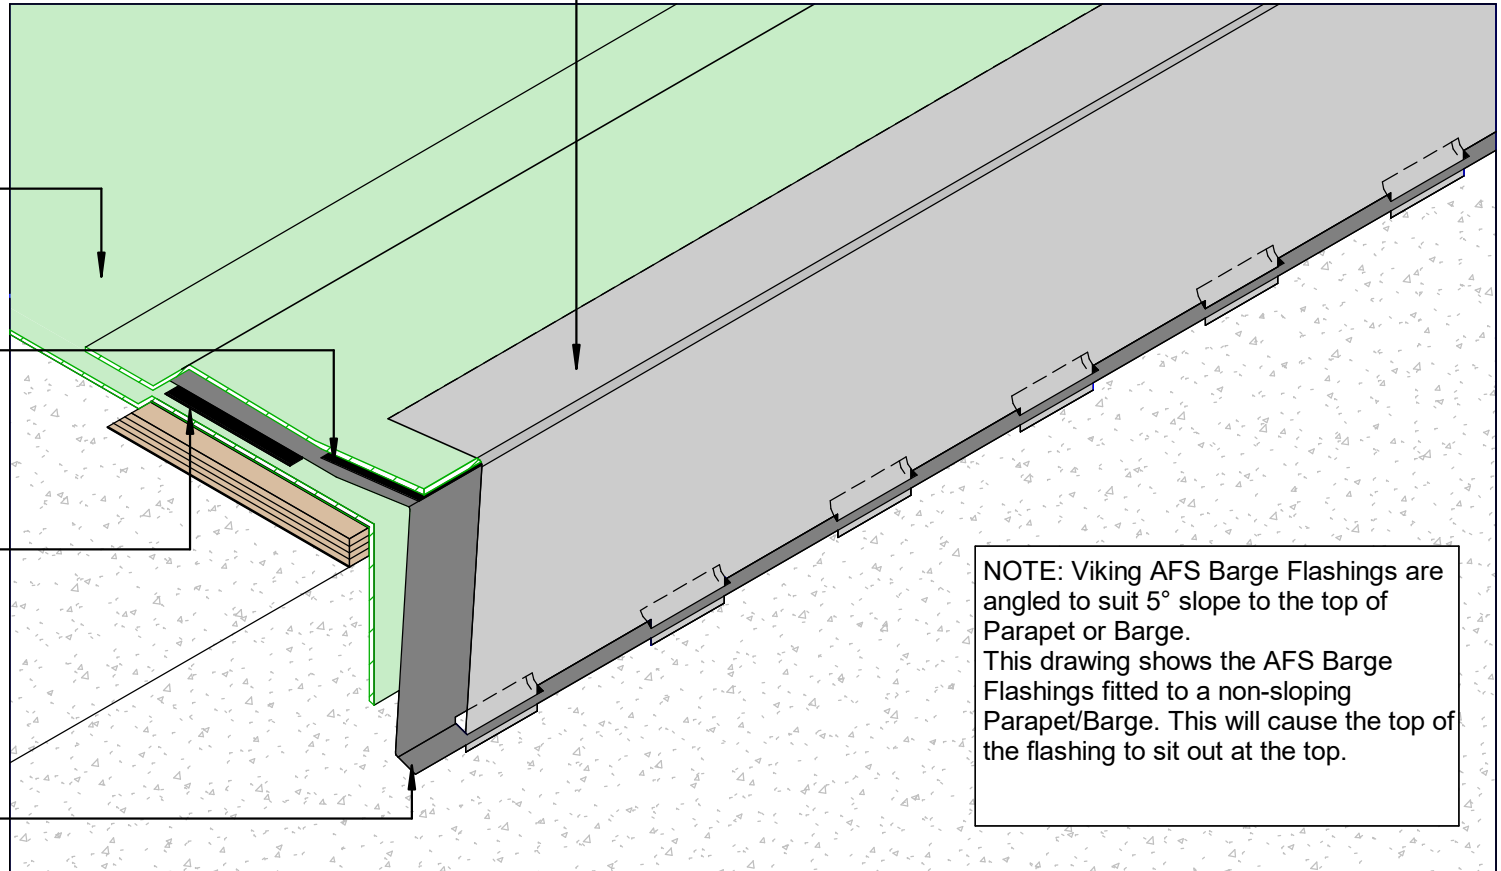

NOTE: Viking AFS Barge Flashings are angled to suit 5° slope to the top of Parapet or Barge. This drawing shows the AFS Barge Flashings fitted to a non-sloping Parapet/Barge. This will cause the top of the flashing to sit out at the top.

NOTE:
Ref drawing VEN_031

DRAWING TITLE

Viking Enviroclad
Verge_Barge with Low Profile AFS in ISOMETRIC

NOTES:

* Angle fillets are not required at upstands for Enviroclad
* All fixings, cladding and structure are indicative only unless notated



Enviroclad systems are CodeMarked

DRAWING

INFORMATION ONLY

Scale:	Date:	Drawn:	Viking
Not to Scale	23/11/2020		

Detail Ref: **VIK_ENV_031A_VERGBARG**

