


*Weight allowance for wet growth medium
100kg per M2 of 100mm of soil depth

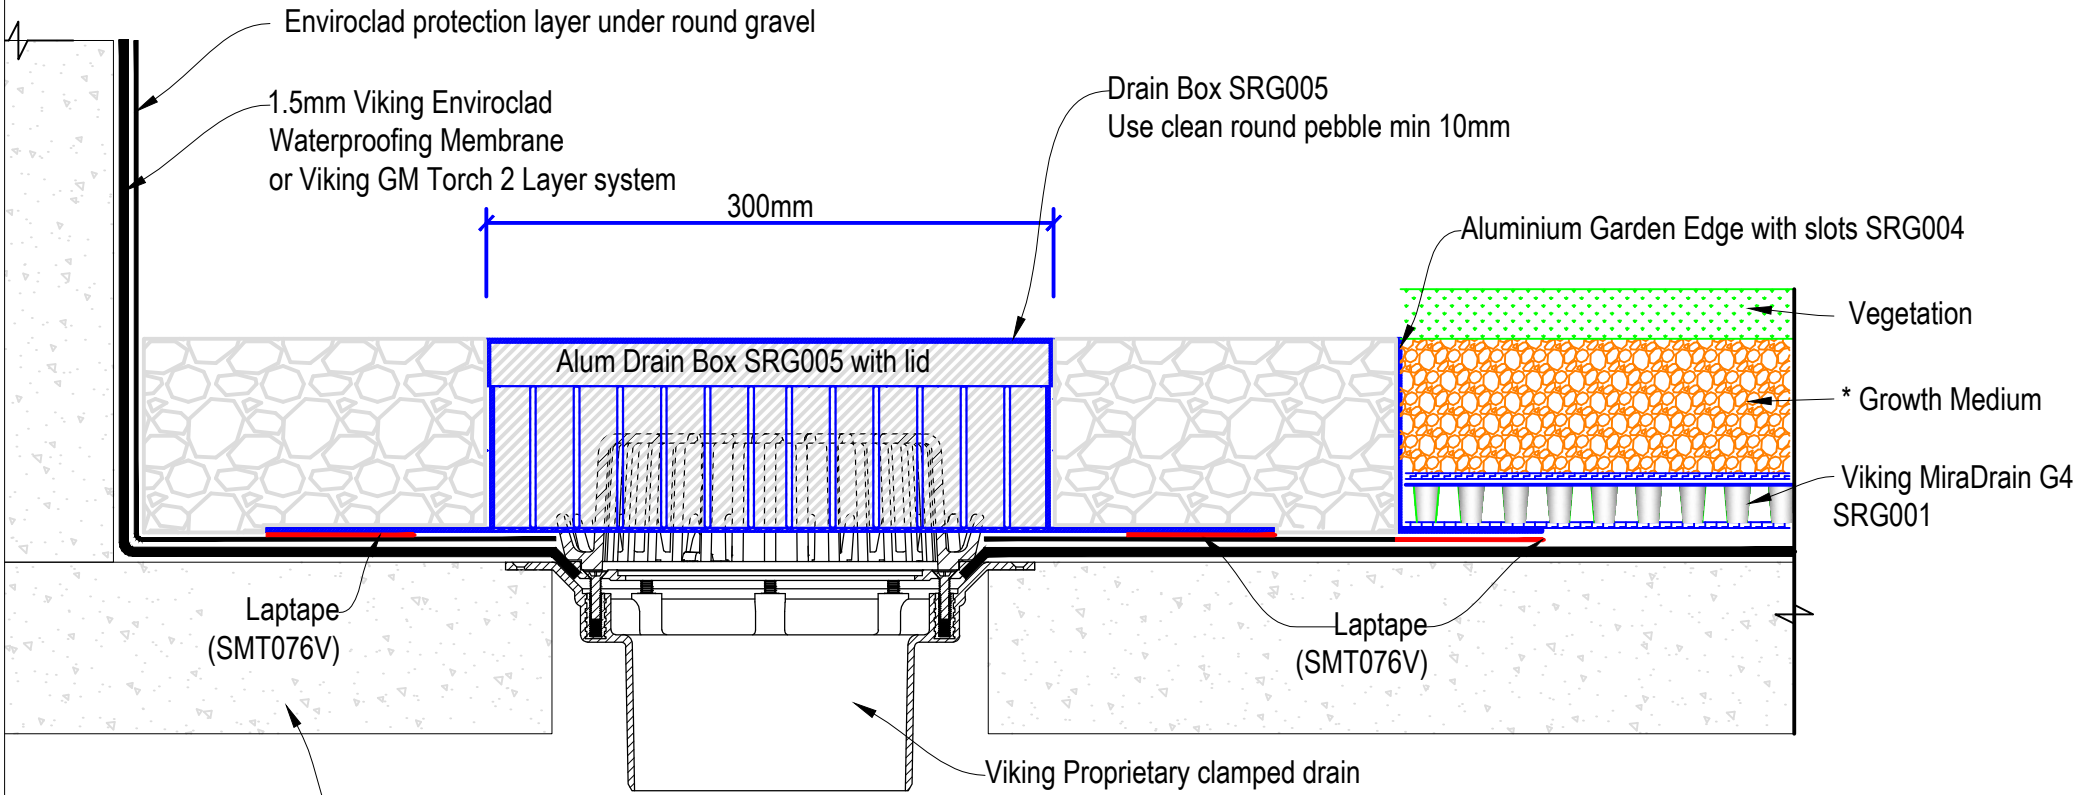

Substrate to comply with current Viking Roofspec Masterspec specification
Substrate Checksheet available from www.vikingroofspec.co.nz



DRAWING TITLE
Viking Roof Garden System Aluminium Drain Box SRG005 300 x 300mm

NOTES:
Substrate Indicative Only

DRAWING STATUS			
INFORMATION ONLY			
Not to Scale	DATE 14/04/2018	Detail Ref.	ISSUE
DRAWN	Viking	RG04	A