


NOTE:  
Ensure cross-ventilation within the roof structure  
E.G. use of a Castellated Batten directly under the  
Ply substrate or drill 20mm holes at top of timber  
supports

Viking 310mm high roof vent  
STP607 - grey with black dome,  
installed as per manufacturers  
instructions.

NOTE: How many vents?  
Refer Viking Technical Note Venting

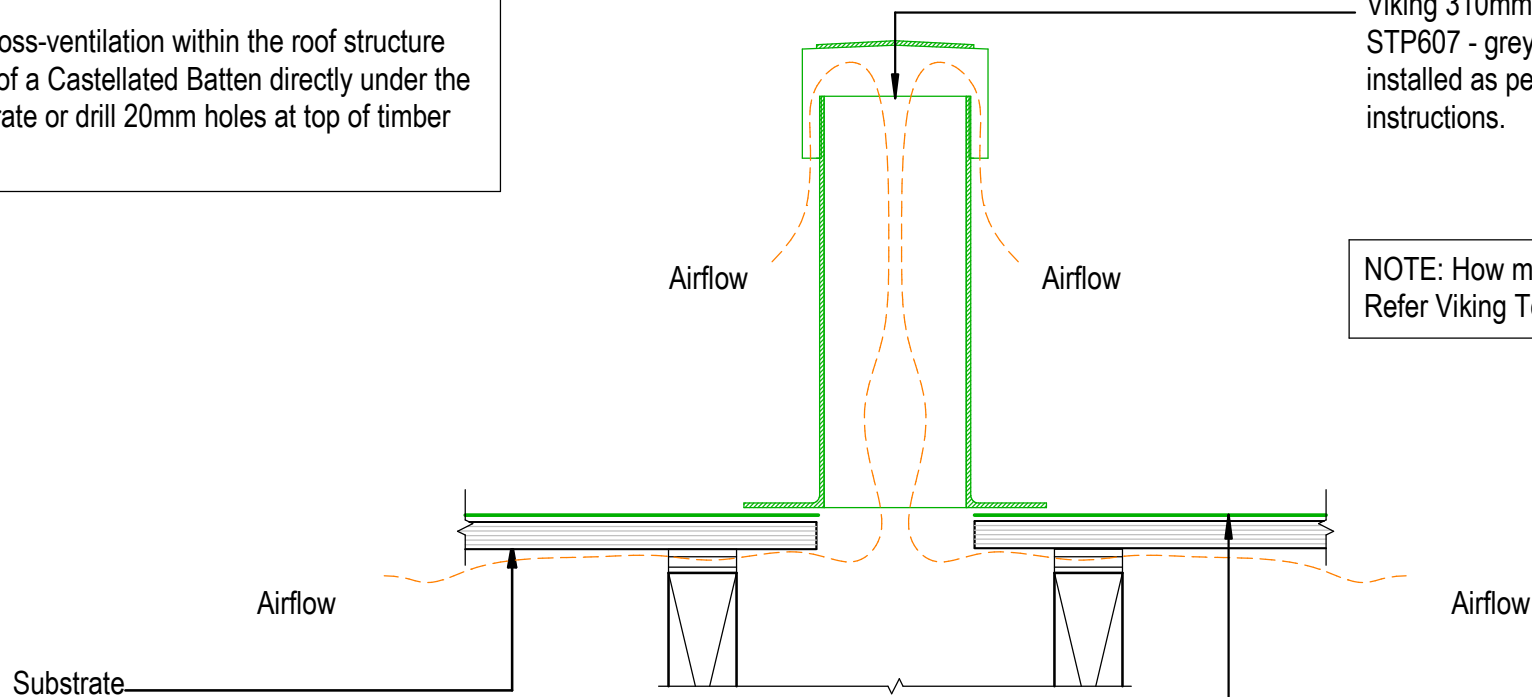

NOTE:  
Substrate to comply with current Viking Roofspec  
Masterspec specification  
Substrate Checksheet available from  
[www.vikingroofspec.co.nz](http://www.vikingroofspec.co.nz)

NOTE: Venting not required if specifying  
Viking WarmRoof or WarmSpan systems

DRAWING TITLE

Viking Enviroclad  
Ventilation\_Cavity Vent

NOTES:

\* Angle fillets are not required at  
upstands for Enviroclad  
\* All fixings, cladding and structure are  
indicative only unless notated

**CodeMark**

Cert # GM-CMNZ30058

Cert # BV-CMNZ70176

Enviroclad systems are CodeMarked

DRAWING

INFORMATION ONLY

Scale: Not to Scale Date: 23/11/2020 Drawn: Viking

Detail Ref: **VIK\_ENV\_020\_VENTROOF**

**Viking** Roofspec  
Taking care of detail