


Note:
 1/ Overflow to match outlet capacity.
 2/ Overflow to be plumbed independent of stormwater, through soffit or exterior wall

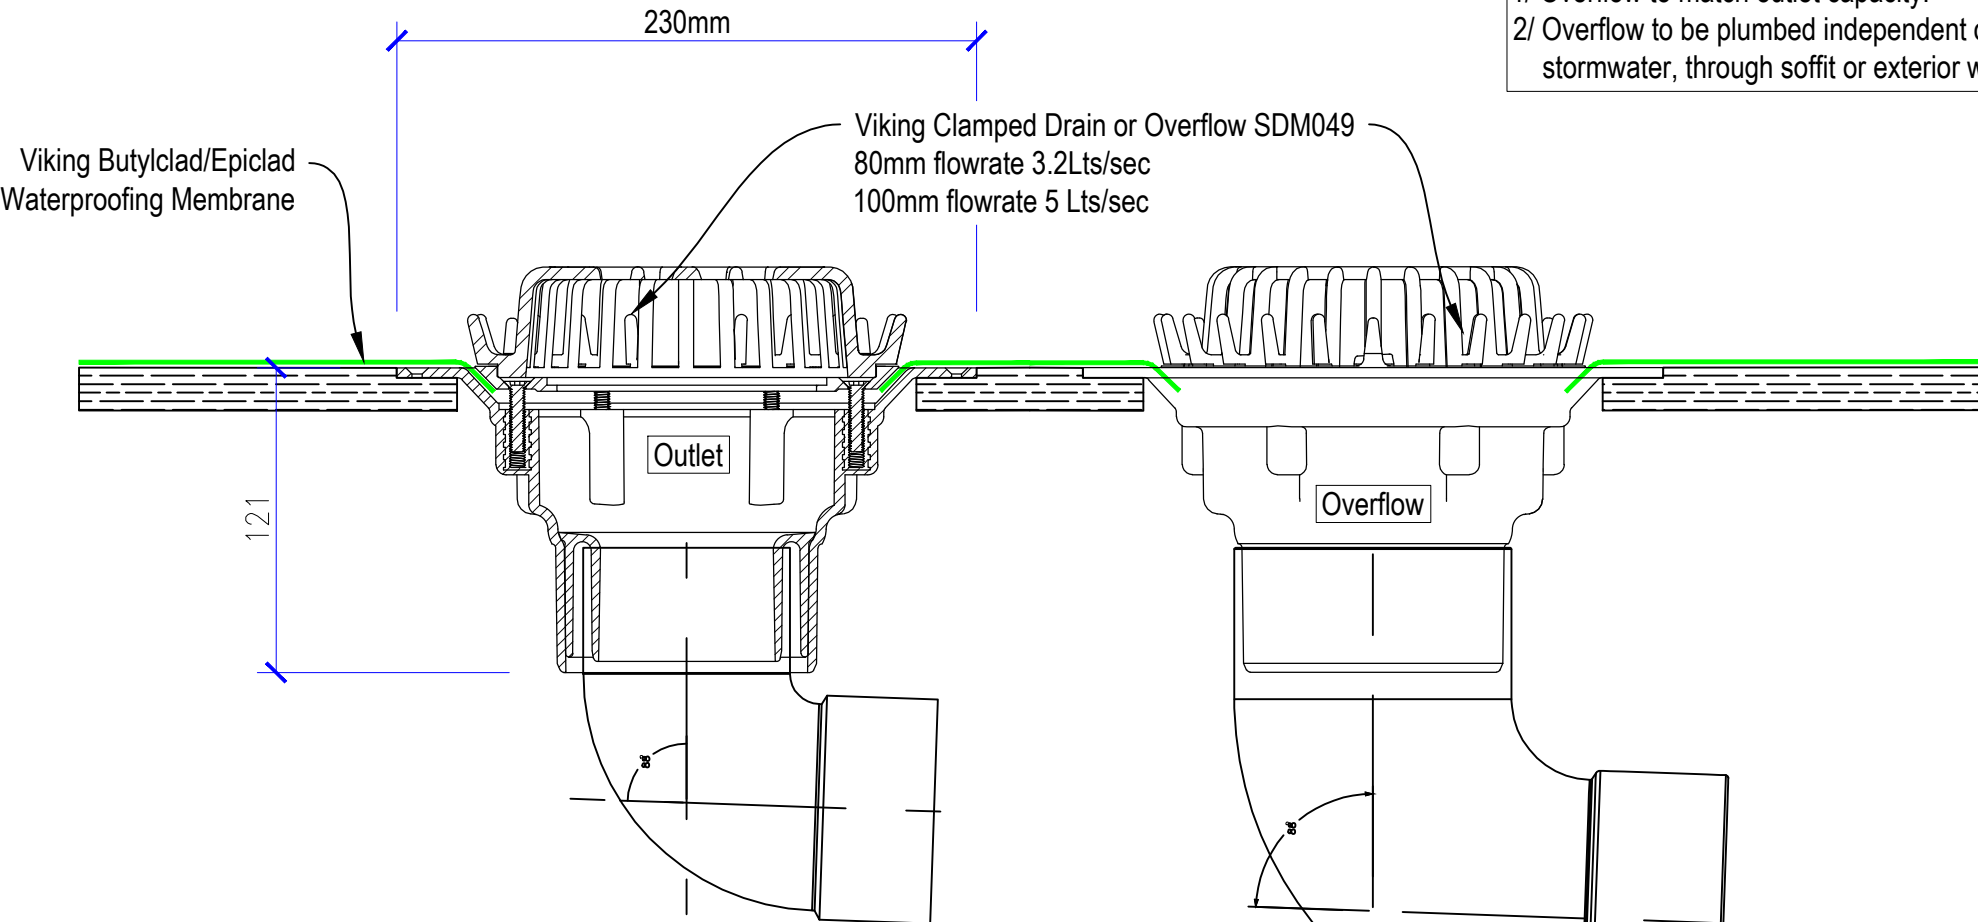

- All Outlets must be recessed into the substrate to allow water to flow freely into the outlet. This will avoid water ponding around the outlet.
- Clamps and grates are S/S 304 Grade



DRAWING TITLE
BE02 Butylclad / Epiclاد Clamped Outlet and Overflow

NOTES:
1/ Substrate Indicative Only 2/ All external corners / edges require 5mm min. radius

DRAWING STATUS		
INFORMATION ONLY		
Not to Scale	DATE 29/3/2016	Detail Ref.
DRAWN	Viking	BE02 A
SERIES	1.10	