


NOTE:

Venting of substrate may be required if...
 1/ A recover roof system is used where there may be excess moisture within the substrate
 2/ If venting is required specify Enviroclad 'FBS'
 3/ Refer Viking Technical Note Venting.

Venting may not be required if
 4/ Concrete Substrate meets Viking Roofspec specification requirements
 5/ Concrete has been sealed with 3 coats of Viking Surface Sealer when using single ply membrane system.

Contact Viking Roofspec directly if you need further clarification.

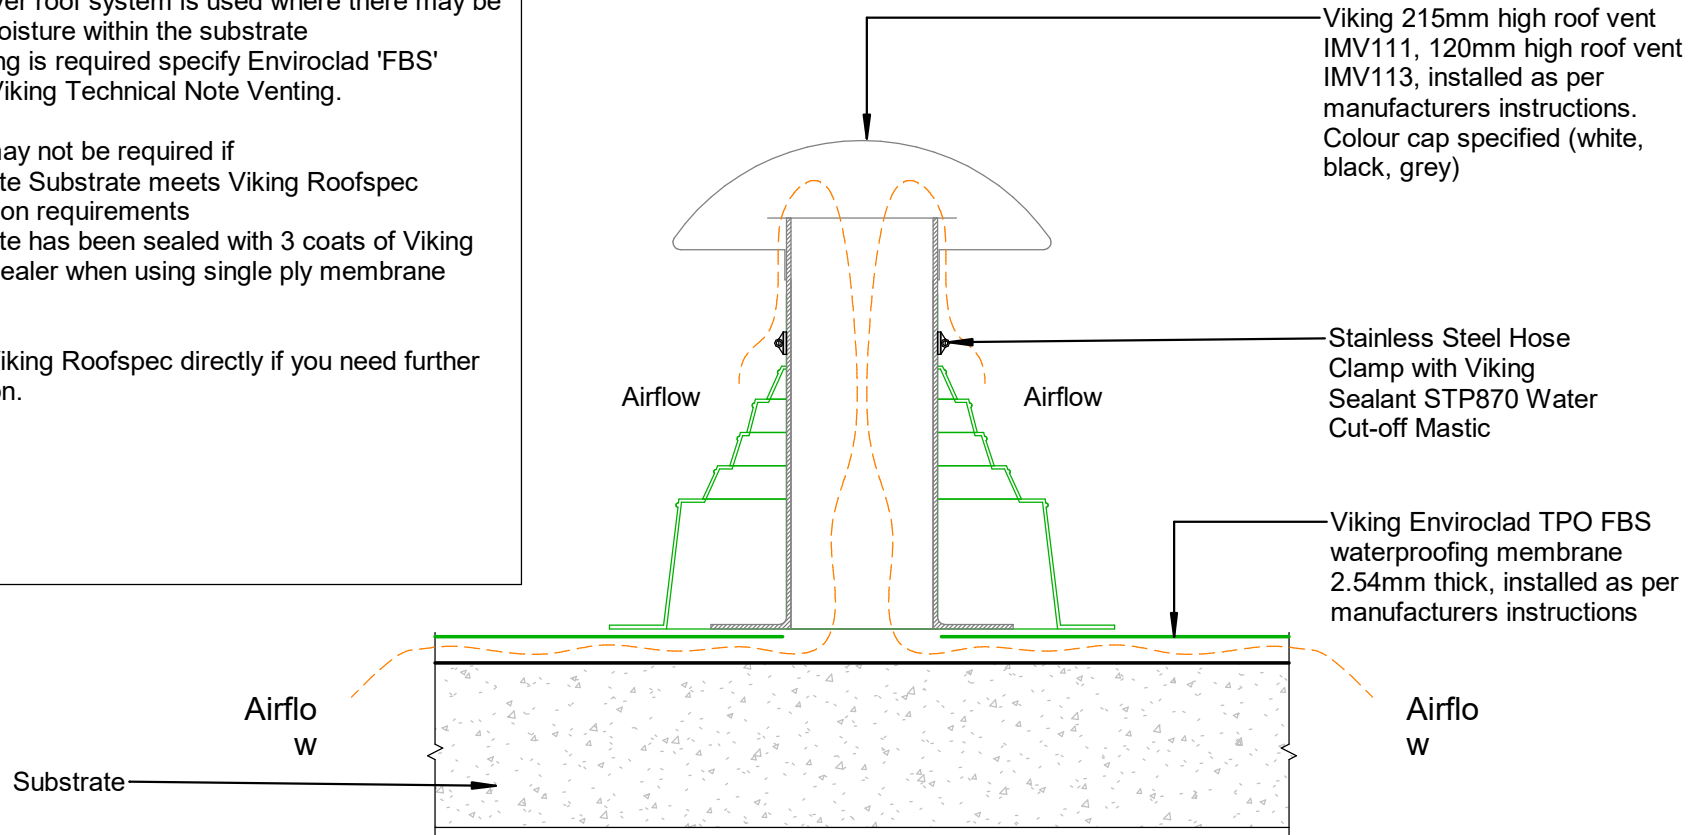

DRAWING TITLE

Viking Enviroclad
 Ventilation_Substrate Aluminium Roof vent for concrete

NOTES:

* Angle fillets are not required at upstands for Enviroclad
 * All fixings, cladding and structure are indicative only unless notated



Enviroclad systems are CodeMarked

DRAWING

INFORMATION ONLY

Scale:	Date:	Drawn:	Viking
Not to Scale	23/11/2020		

Detail Ref: **VIK_ENV_020C_VENTROOF**

