


NOTE:
 Substrate to comply with current Viking
 Roofspec Masterspec specification
 Substrate Checksheet available from
www.vikingroofspec.co.nz

NOTE:
 Precast concrete with no voids
 Blockwork requires a flush finish to side
 of tanking

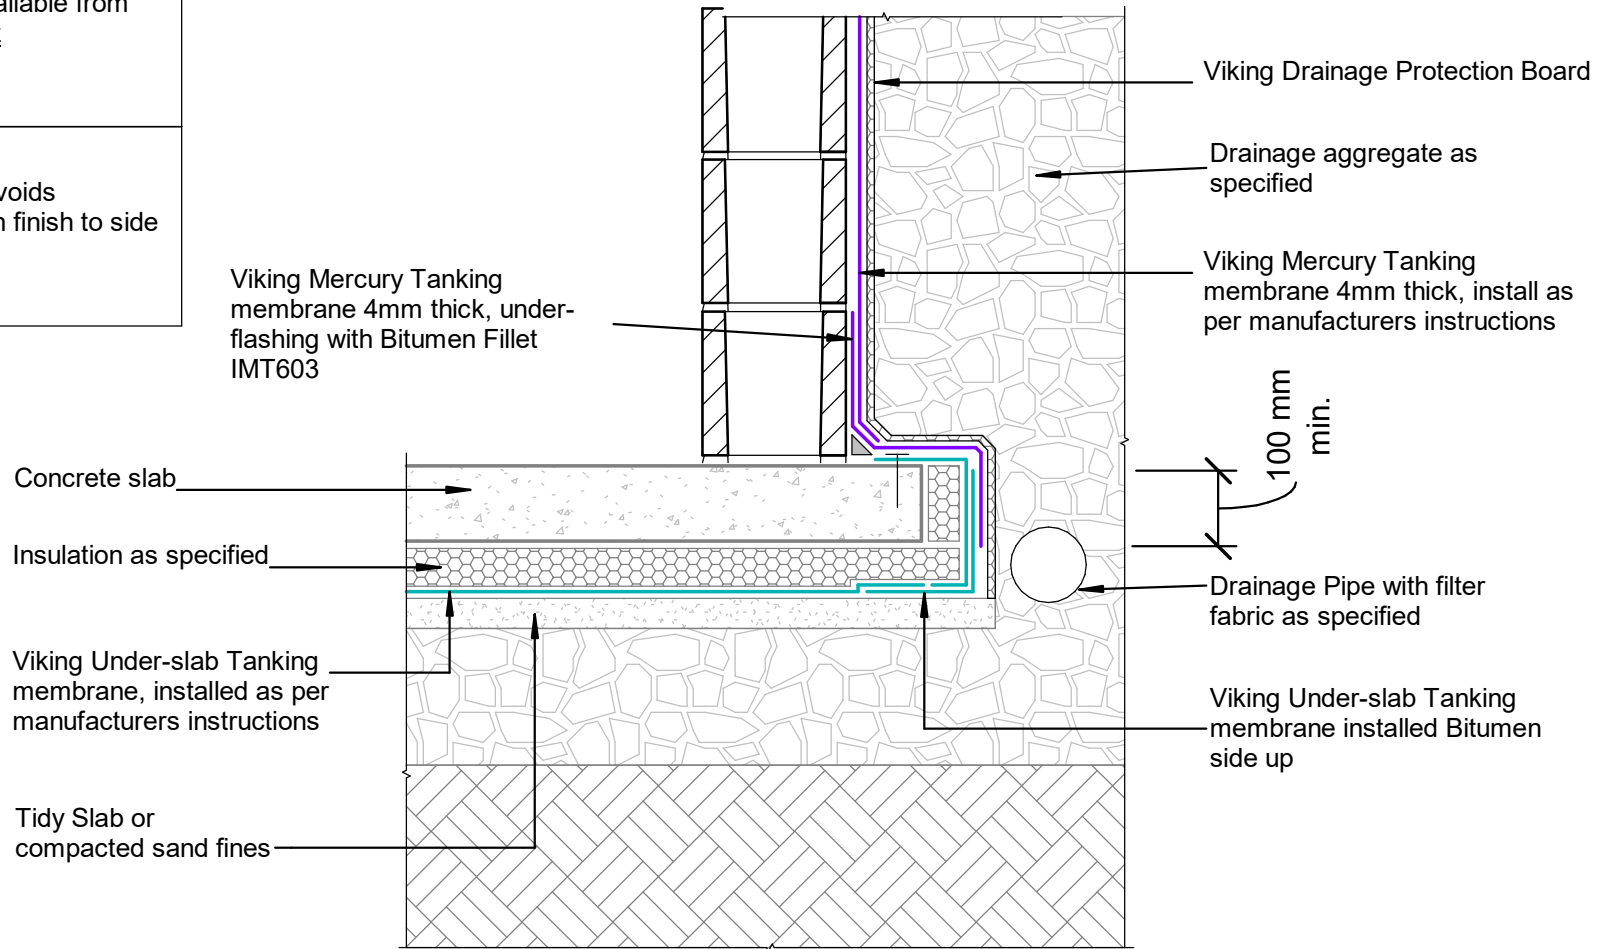

DRAWING TITLE

Viking Below Ground Tanking - Torch -On
 Junction_Wall to Insulated Slab

NOTES:

* All fixings, cladding and structure are
 indicative only unless notated

INFORMATION

Viking Tanking systems are
 BRANZ Appraised

DRAWING

INFORMATION ONLY

Scale:	Date:	Drawn:	Viking
Not to Scale	23/11/2020		
Detail Ref:			VIK_BGT_TO_05

Viking Roofspec
 Taking care of detail