


Viking Torch-on CAP sheet 4mm

Viking Torch-on BASE sheet 3mm

Viking Cover Board

Viking PIR Polyiso Insulation

Viking Vapour Barrier

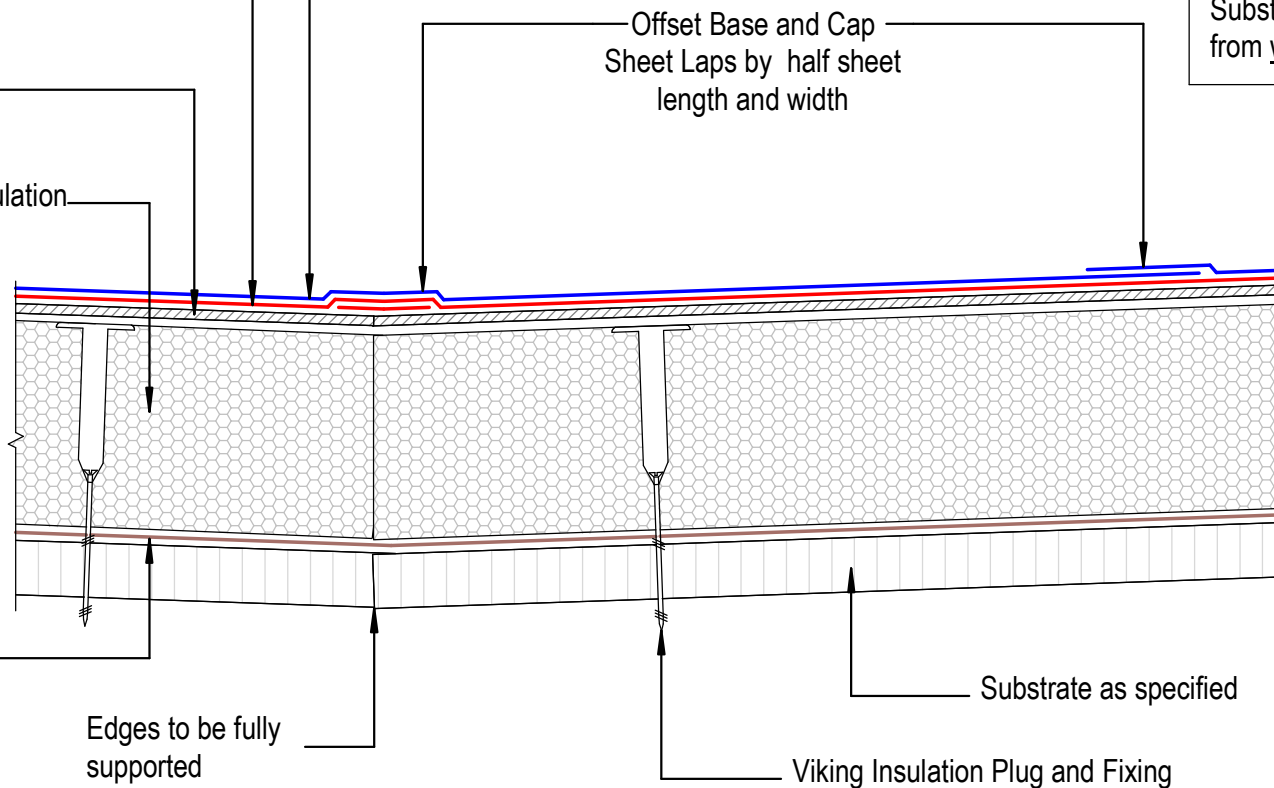

NOTE:
 Substrate to comply with current Viking Roofspec Masterspec specification
 Substrate Checksheet available from www.vikingroofspec.co.nz

DRAWING TITLE

Viking WS2 - Torch-On Intersection_Valley

NOTES:

*Viking Waterproof Membrane as notated can be Viking Gemini, Lybra, Phoenix Super or Halley P.
 *All details to be read in conjunction with Viking Specifications.

Substrate and structure are indicative only

DRAWING STATUS

INFORMATION ONLY

Scale: Not to Scale

Date: 01/10/2022

Drawn:

Viking

Detail Ref:

VIK_WS2_TOR_065_INTSVALL

