


NOTE: It is Viking Roofspecs view that Internal Gutters can be eliminated in many cases. In doing so you could reduce the overall heights or increase roof falls while reducing risk and details. To find out more refer to Detail Notes\_Best Practice Design in Membrane Roofing

NOTE: Substrate to comply with current Viking Roofspec Masterspec specification Substrate Checksheet available from [www.vikingroofspec.co.nz](http://www.vikingroofspec.co.nz)

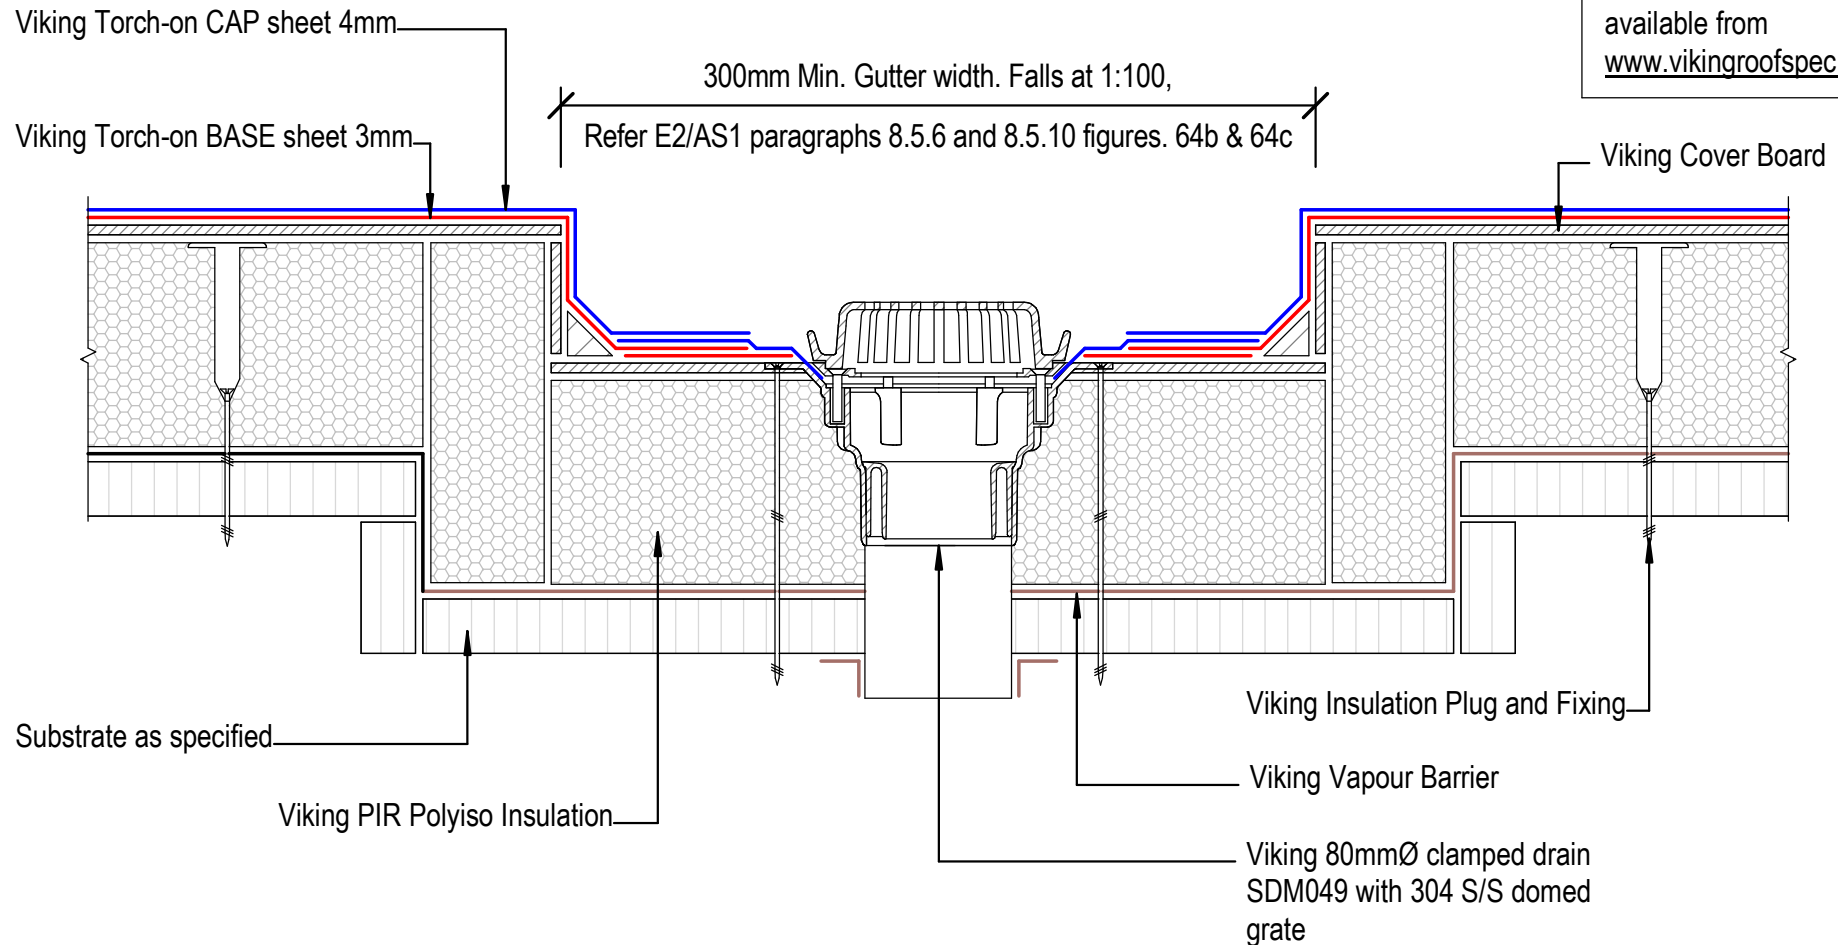

DRAWING TITLE

Viking WS2 - Torch-On  
Internal Gutter\_with outlet

NOTES:

\*Viking Waterproof Membrane as notated can be Viking Gemini, Lybra, Phoenix Super or Halley P.  
\*All details to be read in conjunction with Viking Specifications.

Substrate and structure are indicative only

DRAWING STATUS

INFORMATION ONLY

Scale: Not to Scale	Date: 01/10/2022	Drawn: Viking
------------------------	---------------------	------------------

Detail Ref: **VIK\_WS2\_TOR\_050\_GUTTOUTL**