


Note:  
Viking Roofspec  
would only advise using  
a pressure bar detail  
where a Chase detail  
is not practical

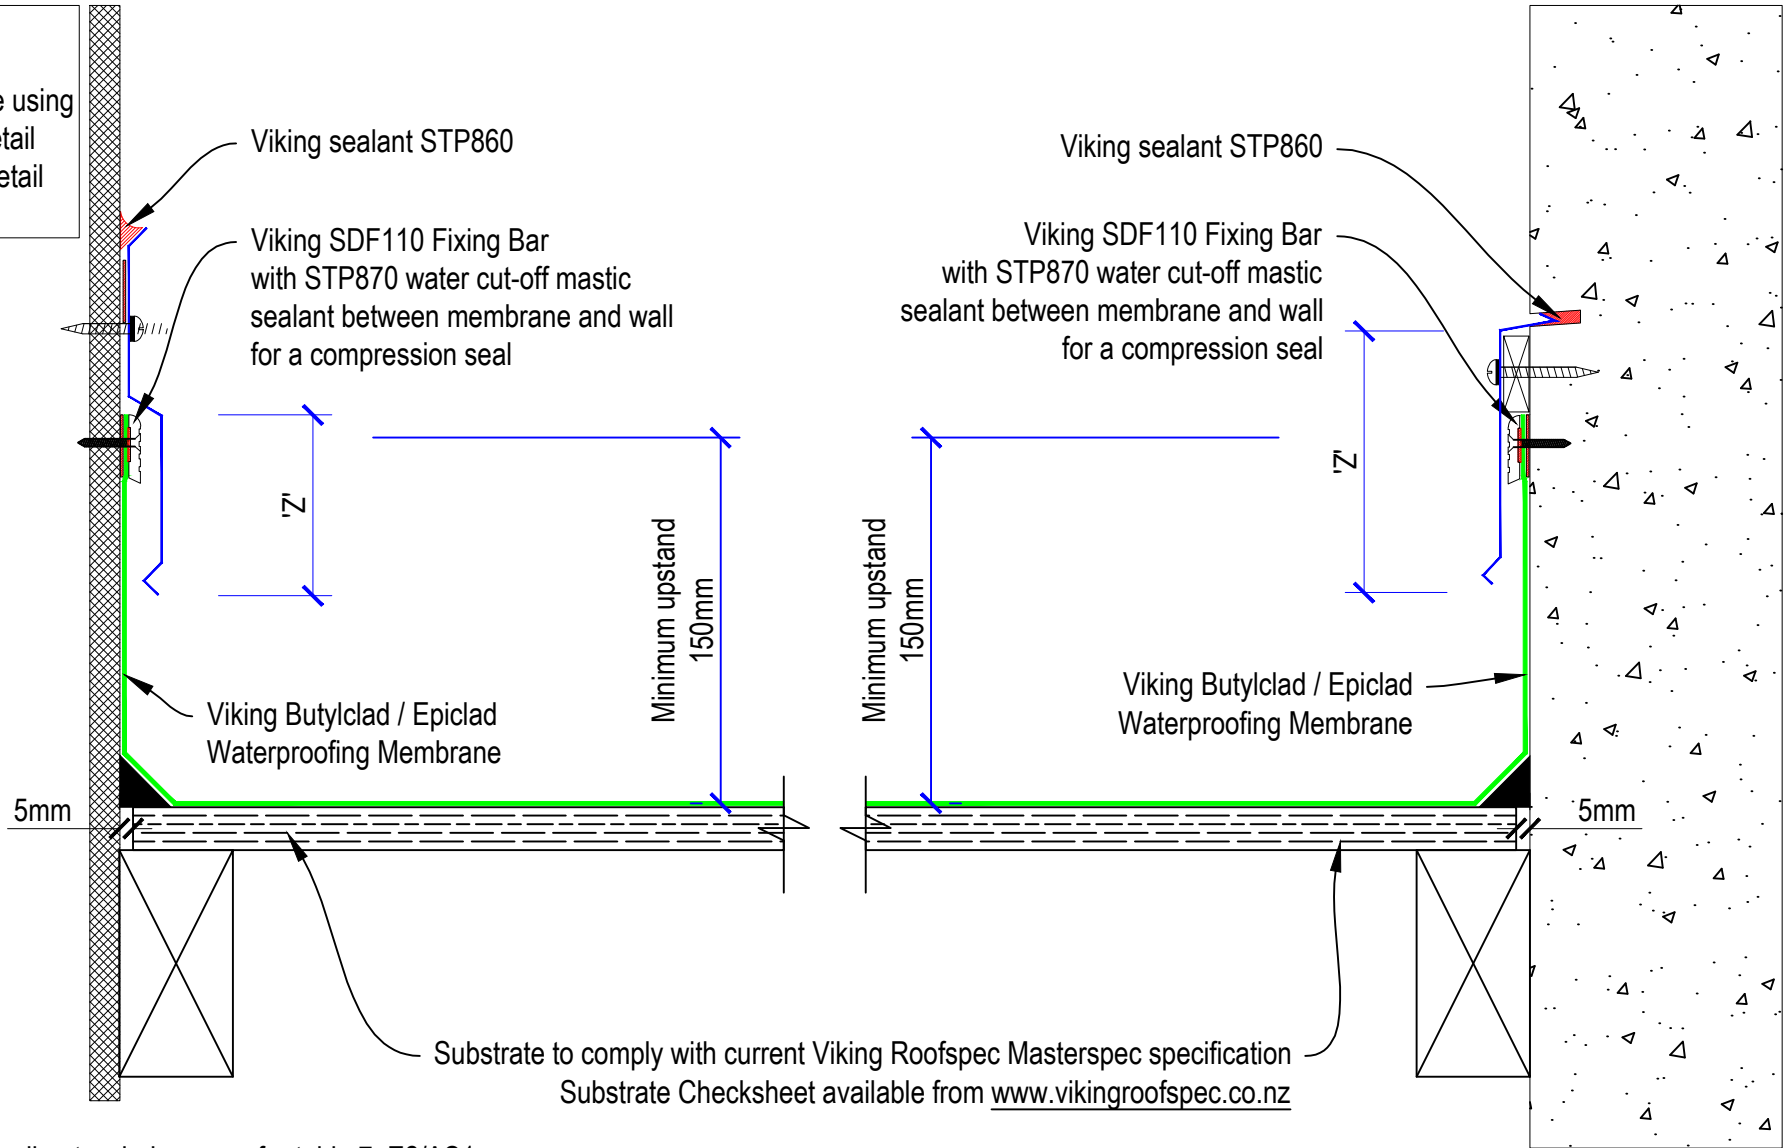

'Z' = variable according to wind zone, refer table 7 E2/AS1



DRAWING TITLE
BE10 Butylclad / Epiclad Chase or Face fix Upstand

NOTES:
1/ Substrate Indicative Only 2/ All external corners / edges require 5mm min. radius

DRAWING STATUS		
INFORMATION ONLY		
Not to Scale	DATE 29/3/2016	Detail Ref.
DRAWN	Viking	BE10
SERIES	1.10	A