

NOTE:


Venting of substrate may be required if...

- 1/ A recover roof system is used where there may be excess moisture within the substrate
- 2/ If venting is required specify Enviroclad 'FBS'
- 3/ Refer Viking Technical Note Venting.

Venting may not be required if

- 4/ Concrete Substrate meets Viking Roofspec specification requirements
- 5/ Concrete has been sealed with 3 coats of Viking Surface Sealer when using single ply membrane system.

Contact Viking Roofspec directly if you need further clarification.

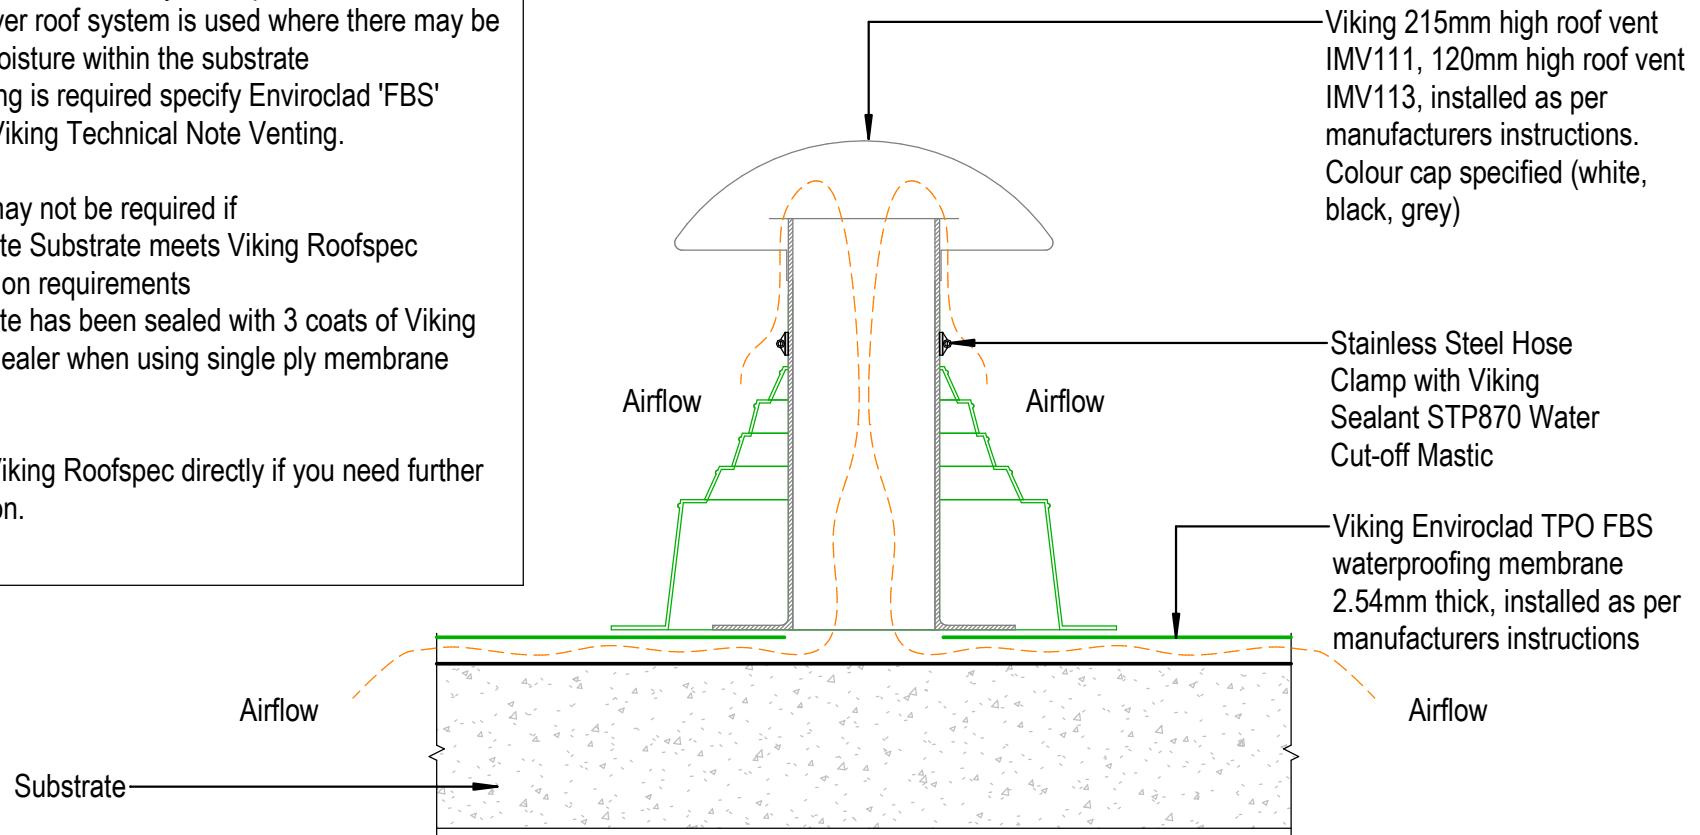

DRAWING TITLE

Viking Enviroclad
Ventilation_Substrate Aluminium Roof vent for concrete

NOTES:

- * Angle fillets are not required at upstands for Enviroclad
- * All fixings, cladding and structure are indicative only unless notated

CodeMark

Cert # GM-CMNZ30058

Cert # BV-CMNZ70176

Enviroclad systems are CodeMarked

DRAWING

INFORMATION ONLY

Scale: Not to Scale Date: 23/11/2020 Drawn: Viking

Detail Ref: **VIK_ENV_020C_VENTROOF**