


NOTE: Min. shingle roof pitch is 9°

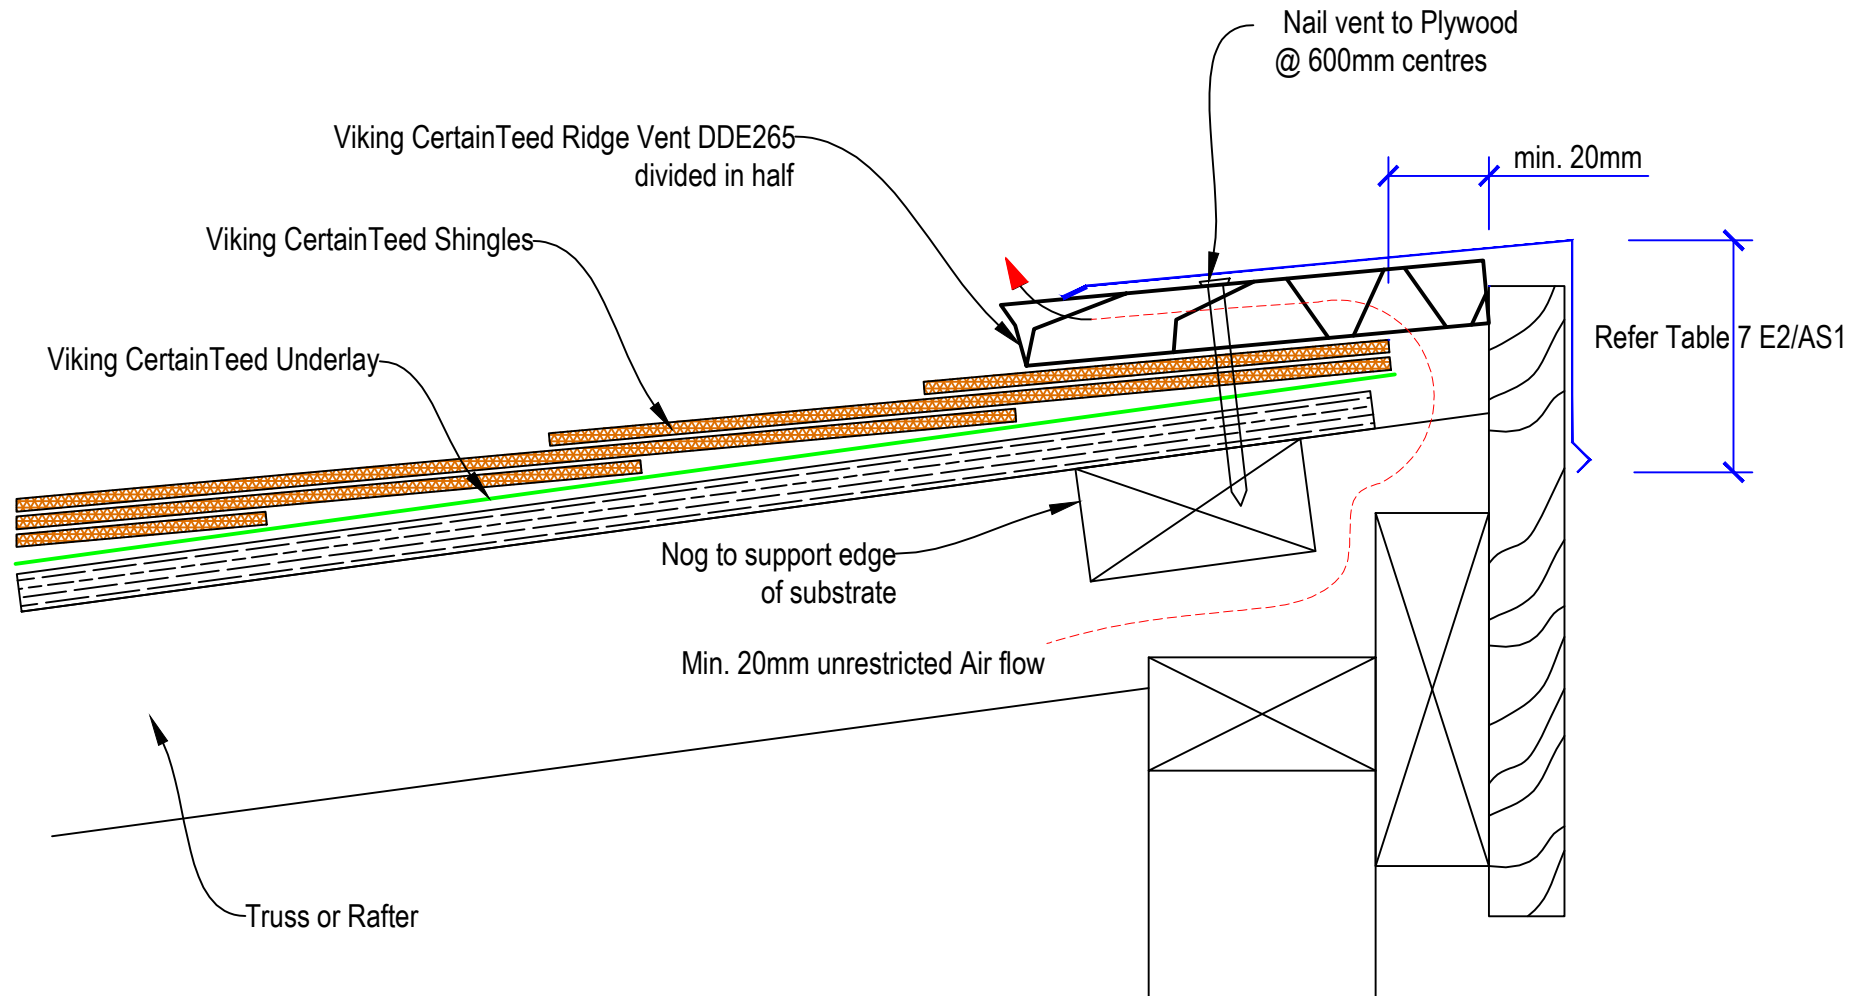

DRAWING TITLE
Viking CertainTeed Shingles Monopitch Ridge Vent Detail CT03

NOTES:
Substrate Indicative Only

DRAWING STATUS			
INFORMATION ONLY			
Not to Scale	DATE 17/11/2016	Detail Ref.	ISSUE
DRAWN	Viking	CT03	A