

NOTE:

Substrate to comply with current Viking
 Roofspec Masterspec specification
 Substrate Checksheet available from
www.vikingroofspec.co.nz

Viking Enviroclad TPO
 waterproofing membrane 1.52 mm


Viking Cover Board

Viking PIR Polyiso Insulation

Viking Vapour Barrier

Substrate as specified

Viking Insulation Plug and Fixing

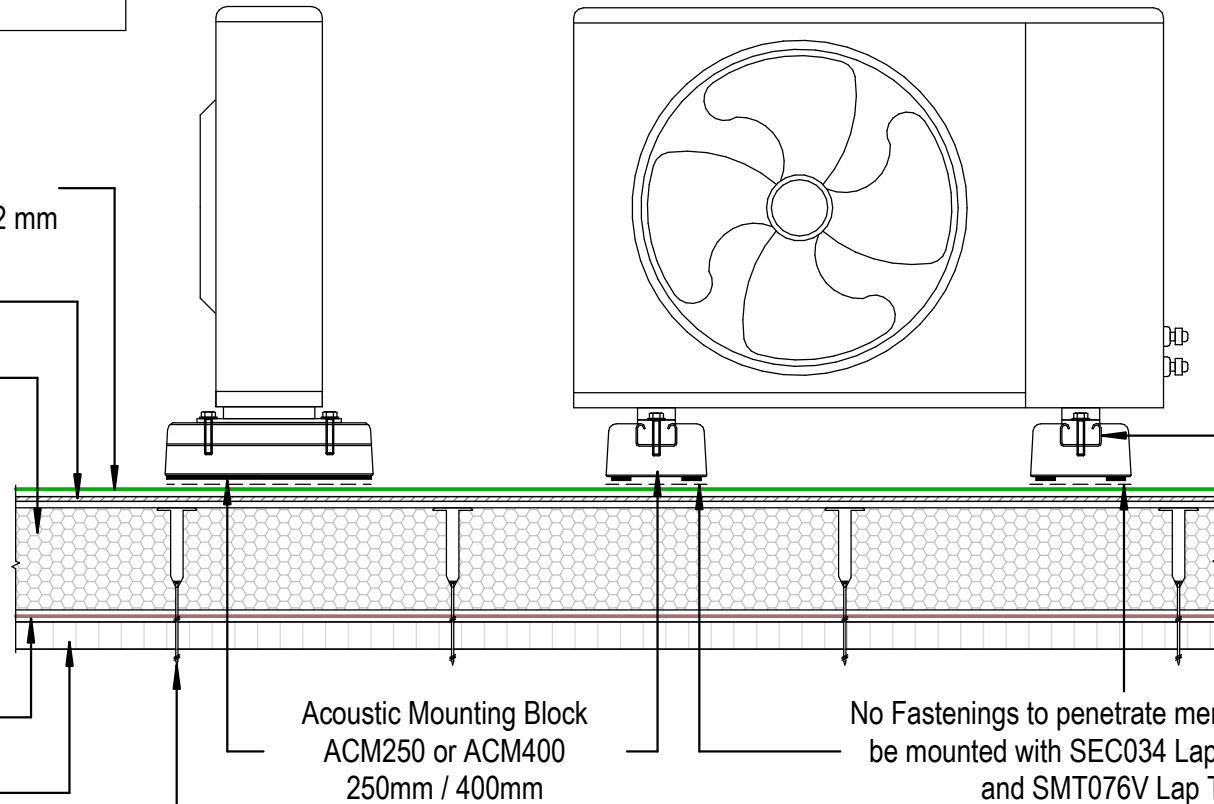

Secure sealed fixing into the
 Strut Channel insert without
 penetrating Viking
 Waterproofing Membrane

Acoustic Mounting Block
 ACM250 or ACM400
 250mm / 400mm

No Fastenings to penetrate membrane block to
 be mounted with SEC034 Lap Seam Primer
 and SMT076V Lap Tape

DRAWING TITLE

Viking WS2 - Enviroclad
 Penetration_Acoustic Mounting Block

NOTES:

- * Angle fillets are not required at upstands for Enviroclad
- * All fixings, cladding and structure are indicative only unless noted
- * All details to be read in conjunction with Viking Specifications

Substrate and structure are
 indicative only

DRAWING STATUS

INFORMATION ONLY

Scale: Not to Scale	Date: 01/10/2022	Drawn: Viking
Detail Ref: VIK_WS2_ENV_014_PENEACOU		

