

Viking Architectural Finishing
Series IMT700 Cover -
Flashing, Alum 1.6mm

Viking Torch-on Cap Sheet
4mm

Viking Torch-on Base Sheet
4mm


Viking Cover Board

Viking PIR Polyiso Insulation

Viking Vapour Barrier

Substrate as specified

Viking Architectural Finishing
Series IMT701 Base -
Flashing, Alum 1.6mm

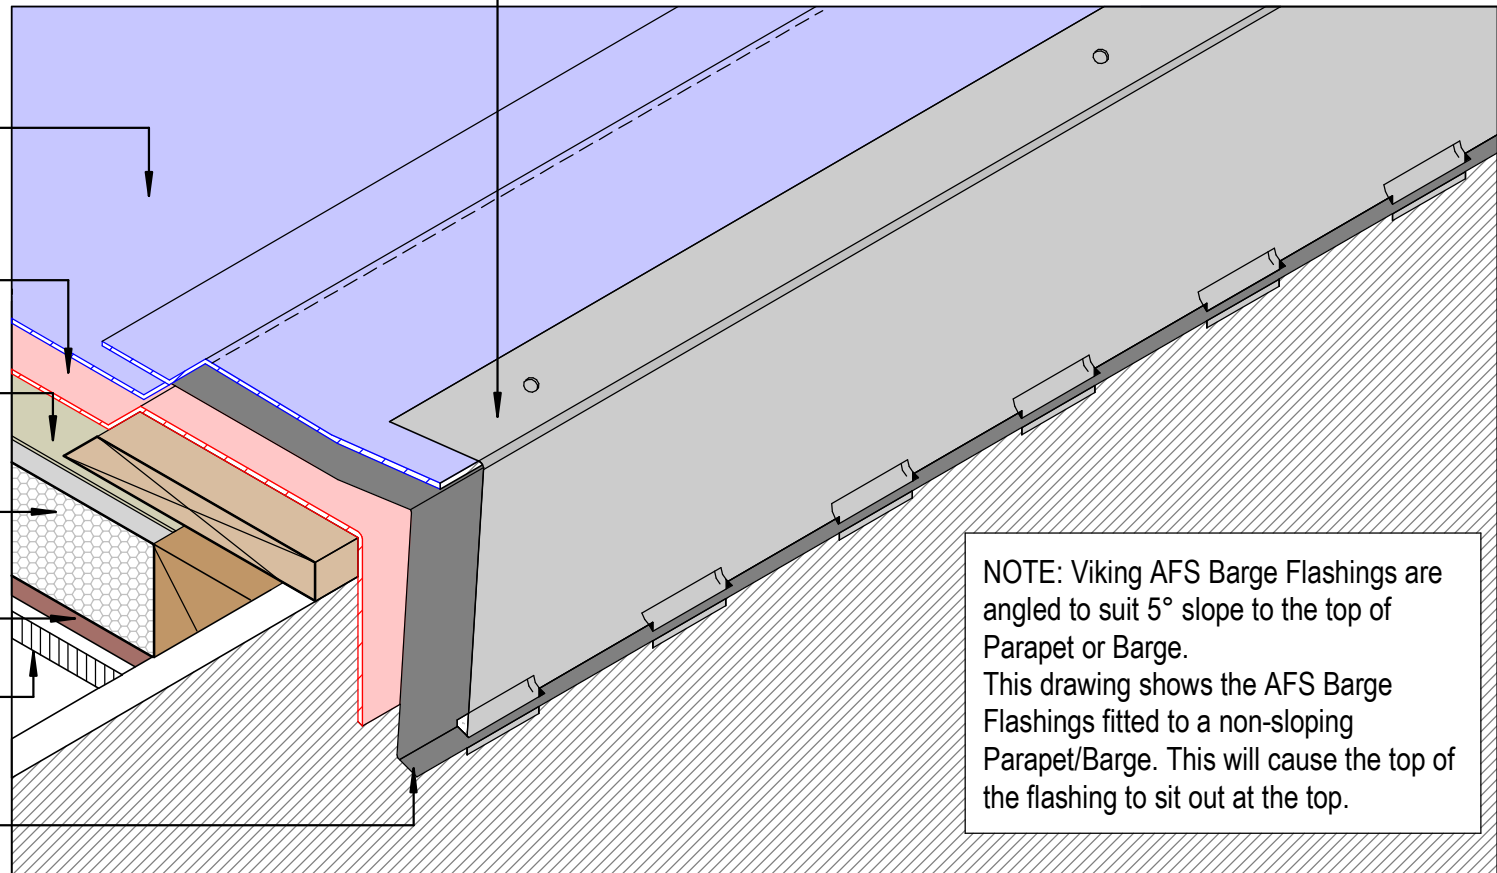

NOTE: Viking AFS Barge Flashings are angled to suit 5° slope to the top of Parapet or Barge. This drawing shows the AFS Barge Flashings fitted to a non-sloping Parapet/Barge. This will cause the top of the flashing to sit out at the top.

NOTE:
Ref drawing WS2_031

NOTE:
Substrate to comply with current Viking Roofspec Masterspec specification
Substrate Checksheet available from www.vikingroofspec.co.nz



DRAWING TITLE
Viking WS2 - Torch-On Verge_Barge with Low Profile AFS in ISOMETRIC

NOTES:
*Viking Waterproof Membrane as notated can be Viking Gemini, Lybra, Phoenix Super or Halley P. *All details to be read in conjunction with Viking Specifications.

Substrate and structure are indicative only

DRAWING STATUS			
INFORMATION ONLY			
Scale: Not to Scale	Date: 01/10/2022	Drawn:	Viking
Detail Ref: VIK_WS2_TOR_031A_VERGBARG			