


Viking Enviroclad TPO
waterproofing membrane 1.52
mm thick, install as per
manufacturers instructions

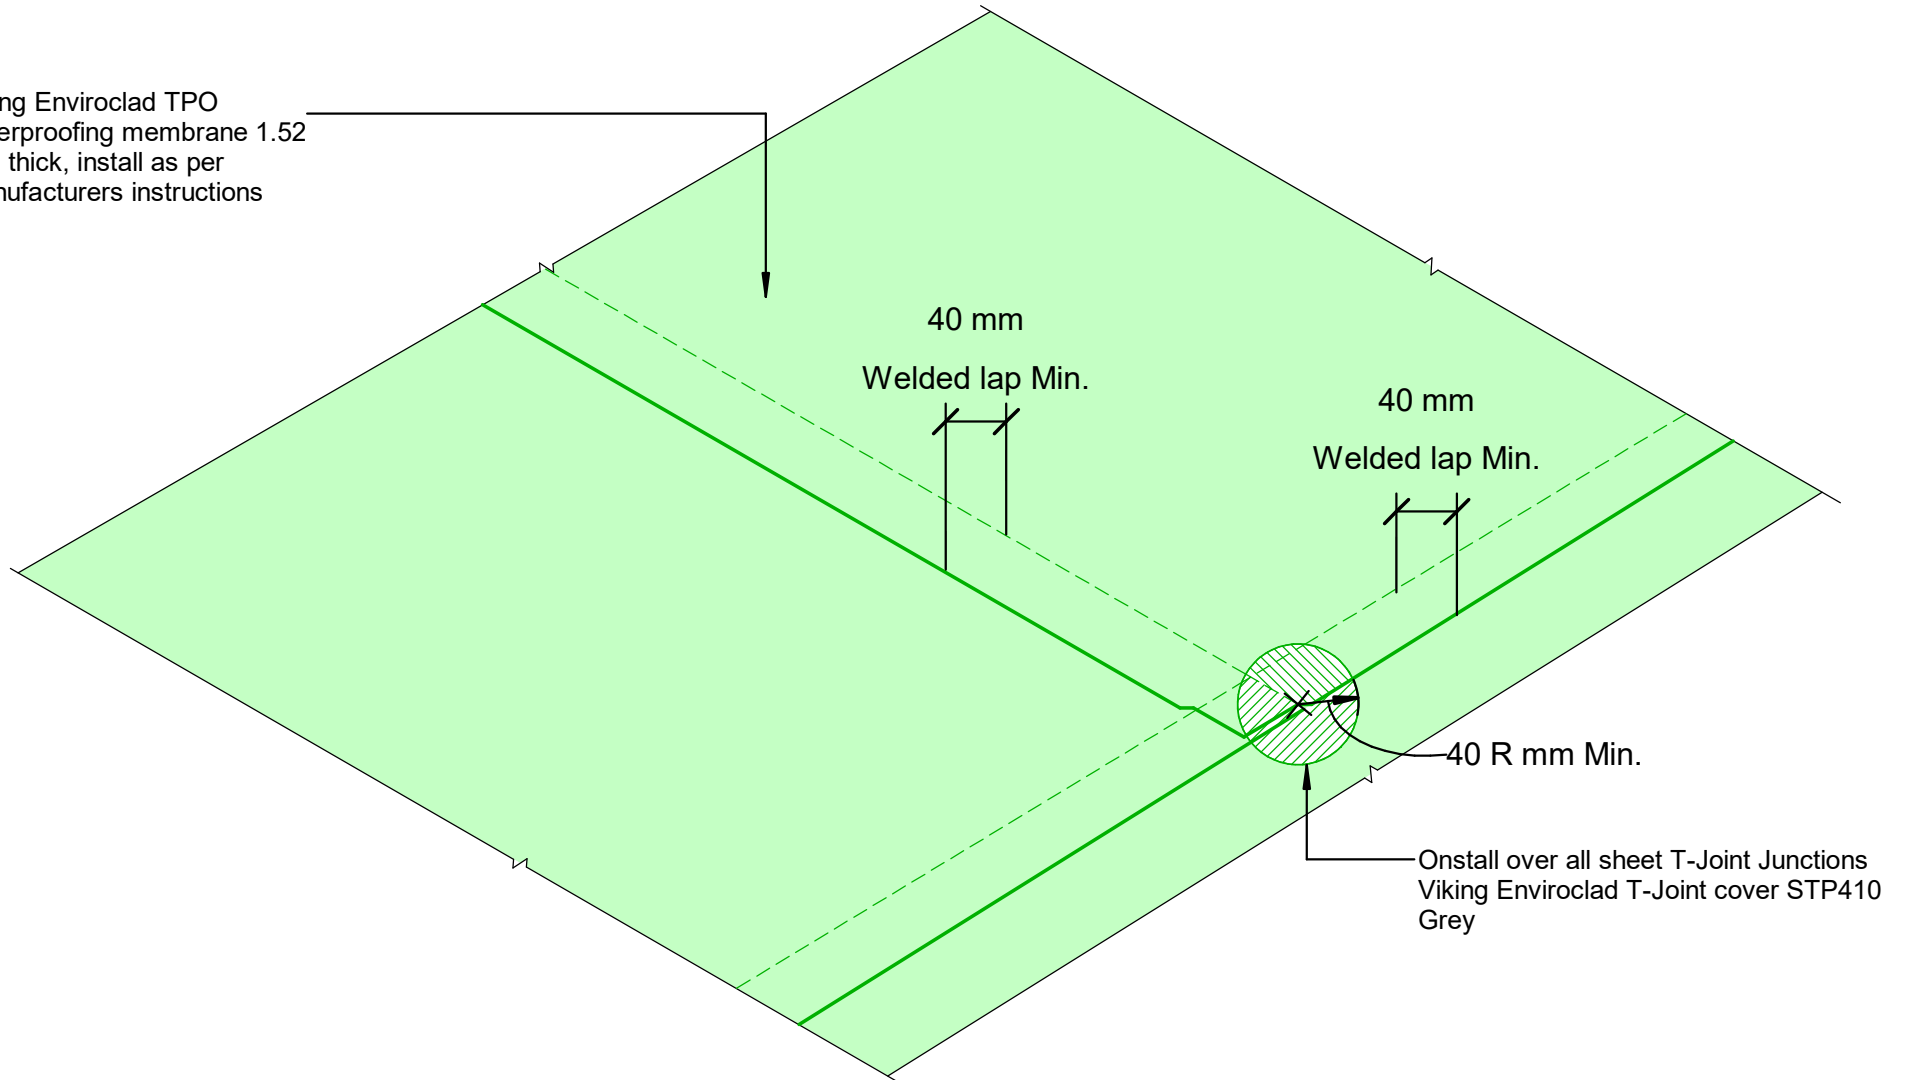

DRAWING TITLE

Viking WarmSpan - Enviroclad
Intersection_Sheet T-Joint

NOTES:

- * Angle fillets are not required at upstands for Enviroclad
- * All fixings, cladding and structure are indicative only unless notated
- * All details to be read in conjunction with Viking Specifications

WarmSpan System is Branz
Appraised - 713

DRAWING

INFORMATION ONLY

Scale:	Date:	Drawn:	Viking
Not to Scale	01/03/2022		
Detail Ref:			

VIK_WSE_067_INTSSHTT