


**NOTE:**

Substrate to comply with current Viking  
 Roofspec Masterspec specification  
 Substrate Checksheet available from  
[www.vikingroofspec.co.nz](http://www.vikingroofspec.co.nz)

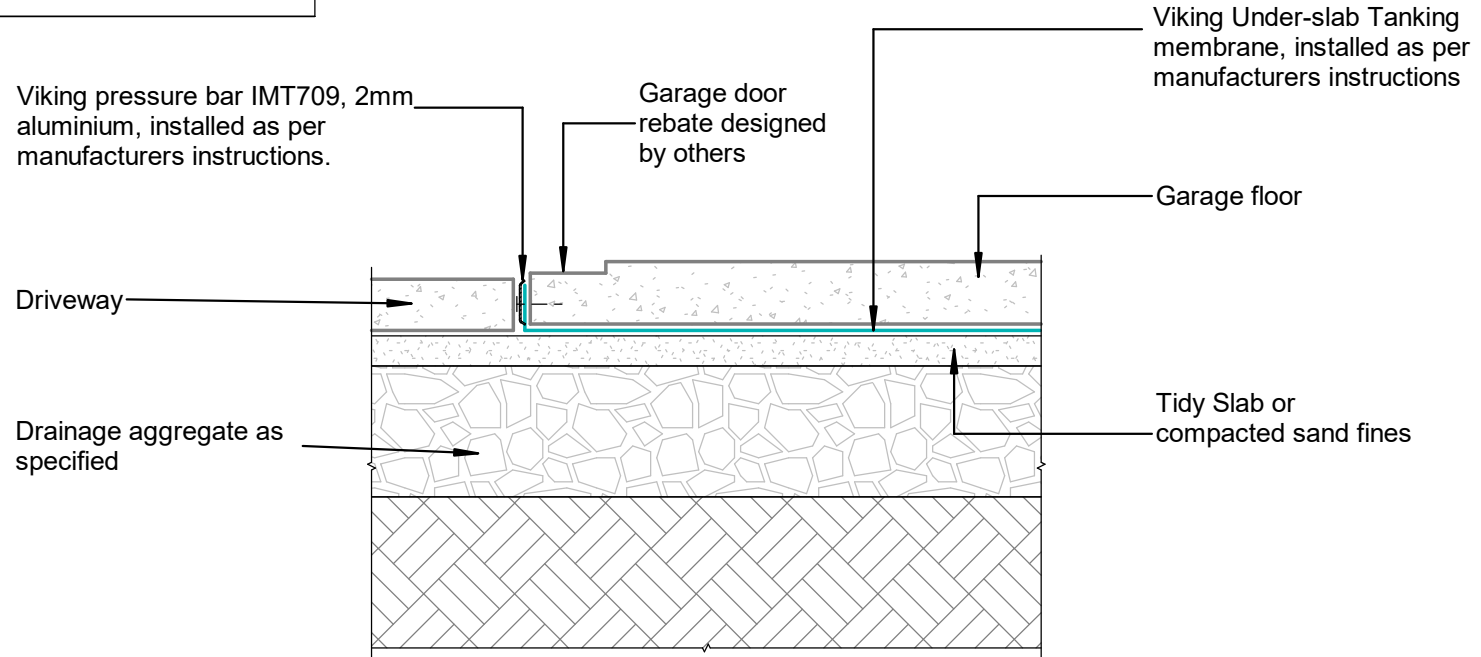

DRAWING TITLE

Viking Below Ground Tanking - Torch -On  
 Termination\_Garage Door

NOTES:

\* All fixings, cladding and structure are  
 indicative only unless notated  
 \* Drawings to be read with Viking  
 Specifications

INFORMATION

Viking Tanking systems are  
 BRANZ Appraised - 864

DRAWING

INFORMATION ONLY

Scale:	Date:	Drawn:	Viking
Not to Scale	01/03/2022		
Detail Ref:			<b>VIK_BGT_TO_37</b>