


Viking Enviroclad TPO
waterproofing membrane 1.52
mm thick, install as per
manufacturers instructions

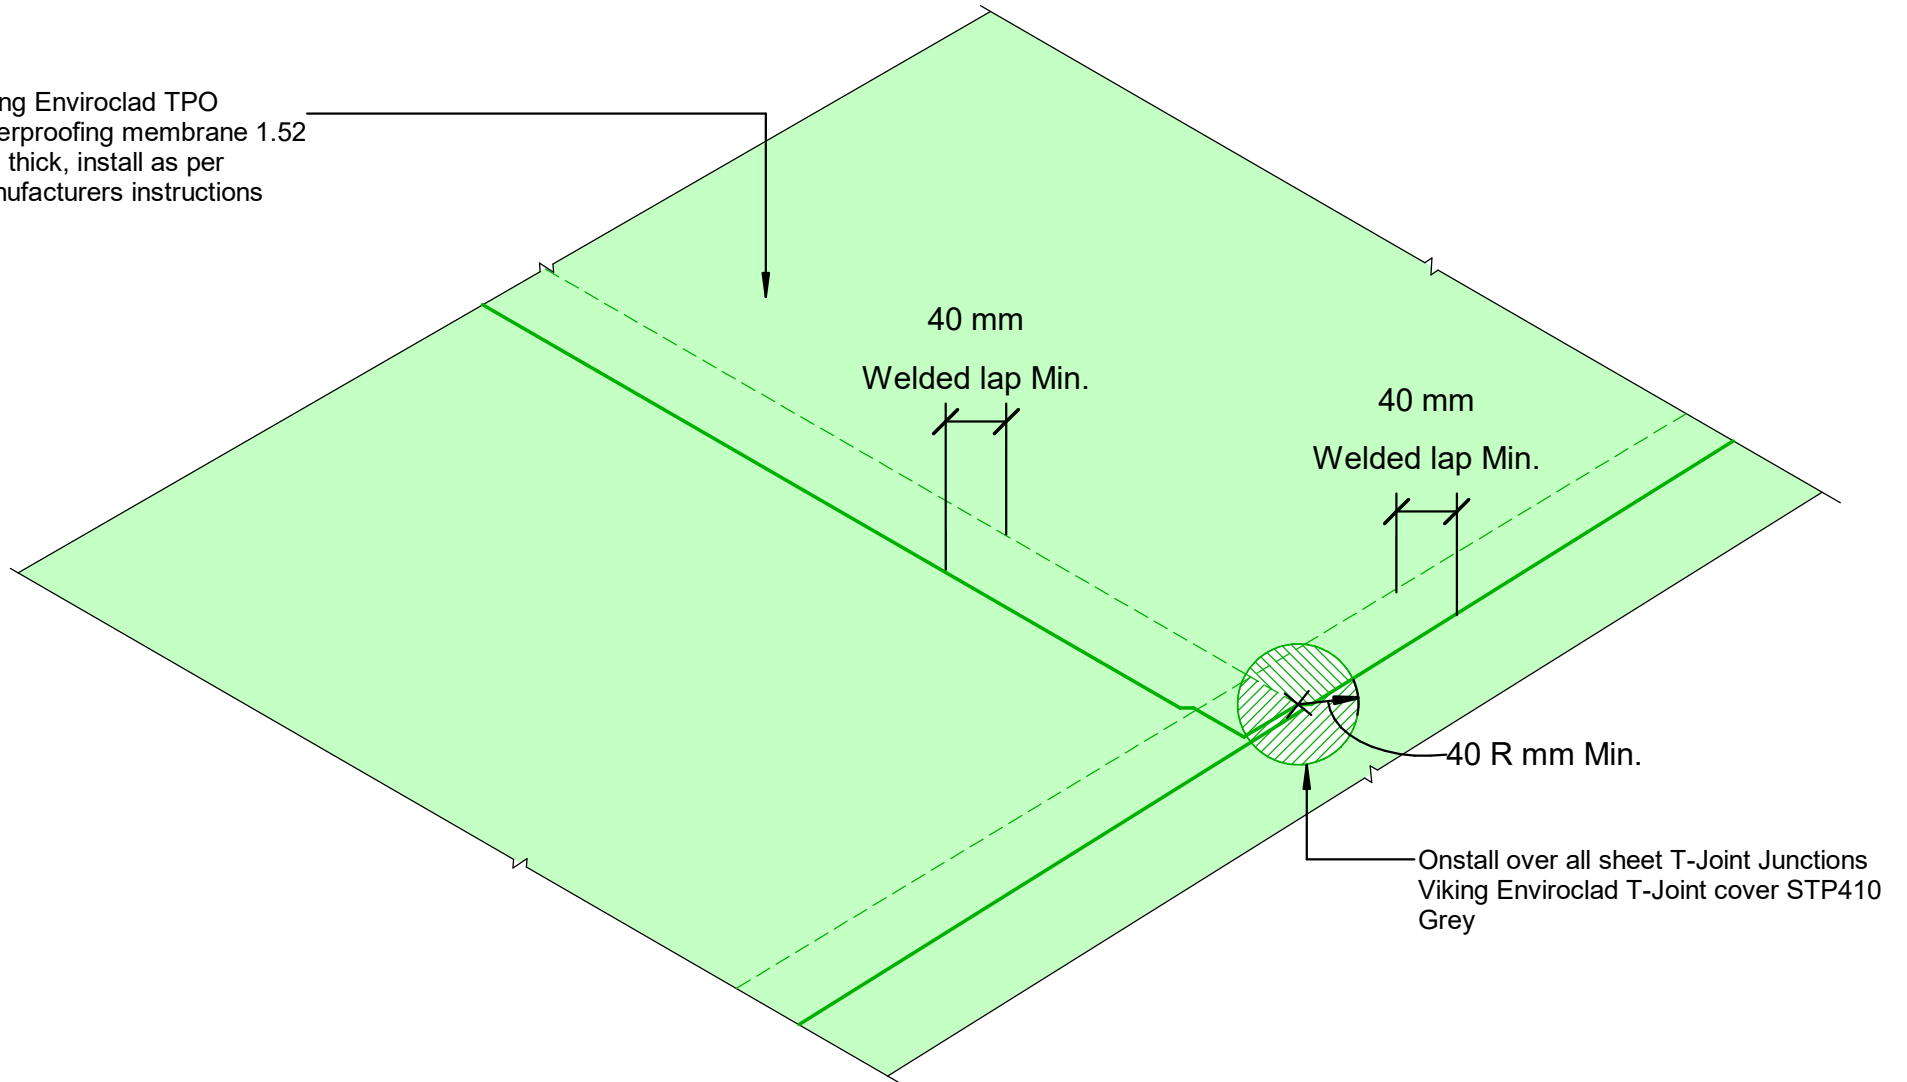

DRAWING TITLE

Viking WarmRoof - Enviroclad
Intersection_Sheet T-Joint

NOTES:

- * Angle fillets are not required at upstands for Enviroclad
- * All fixings, cladding and structure are indicative only unless noted
- * All details to be read in conjunction with Viking Specifications

WarmRoof System is Branz
Appraised - 713

DRAWING

INFORMATION ONLY

Scale:	Date:	Drawn:	Viking
--------	-------	--------	--------

Not to Scale	01/03/2022
--------------	------------

Detail Ref:

VIK_WRE_067_INTSSHTT