


NOTE:

Substrate to comply with current Viking
Roofspec Masterspec specification
Substrate Checksheet available from
www.vikingroofspec.co.nz

NOTE:

Precast concrete with no voids
Blockwork requires a flush finish to side
of tanking

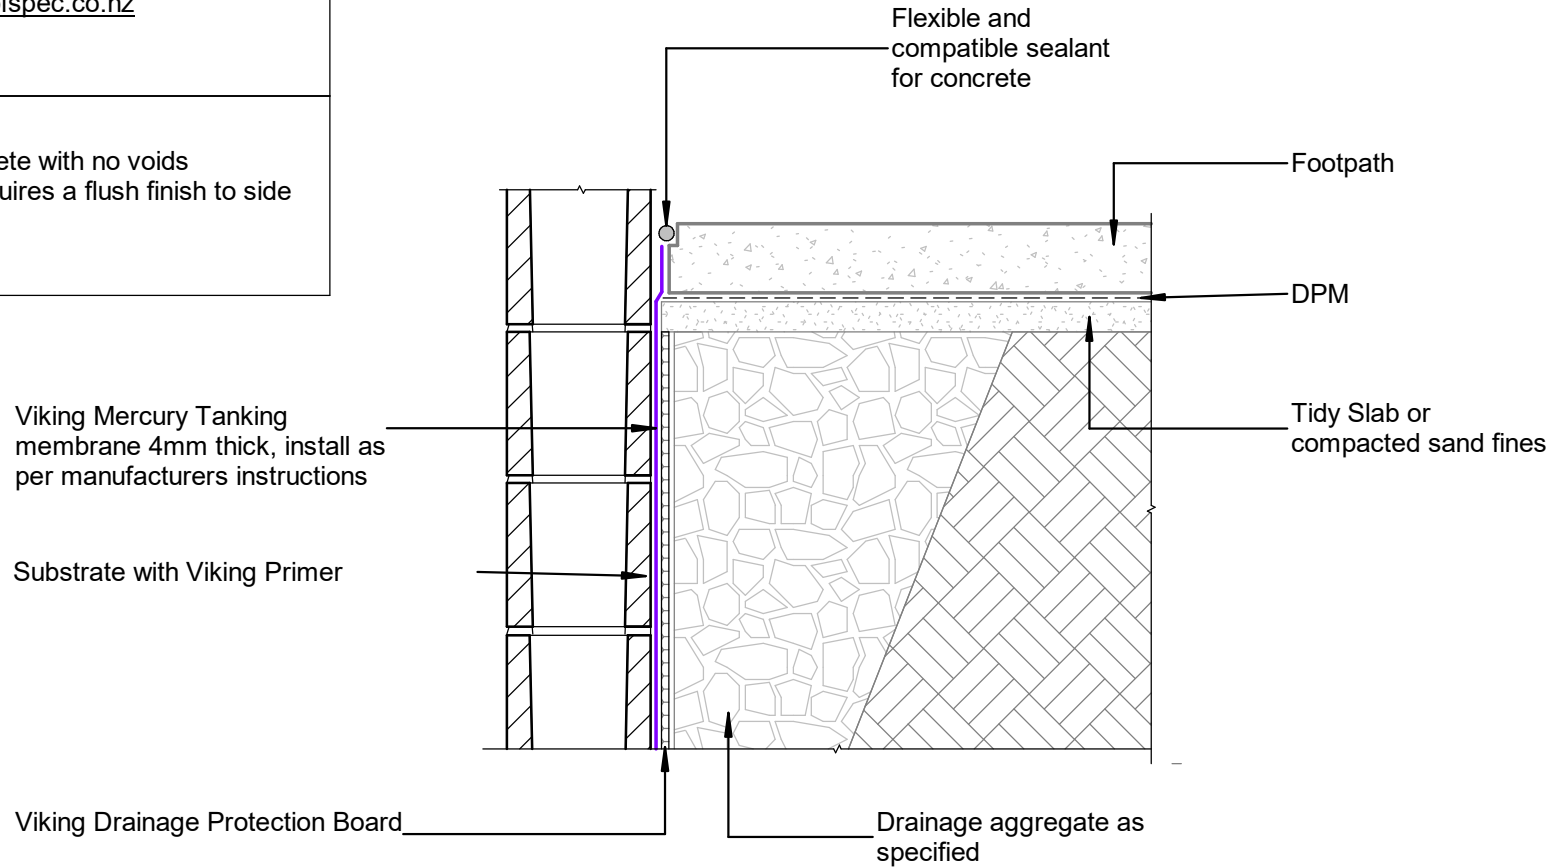

DRAWING TITLE

Viking Below Ground Tanking - Torch -On
Termination_Footpath to Tanked Wall

NOTES:

* All fixings, cladding and structure are
indicative only unless notated

* Drawings to be read with Viking
Specifications

INFORMATION

Viking Tanking systems are
BRANZ Appraised - 864

DRAWING

INFORMATION ONLY

Scale:

Not to Scale

Date:

01/03/2022

Drawn:

Viking

Detail Ref:

VIK_BGT_TO_36