


**NOTE:**  
 Substrate to comply with current Viking Roofspec Masterspec specification  
 Substrate Checksheet available from [www.vikingroofspec.co.nz](http://www.vikingroofspec.co.nz)

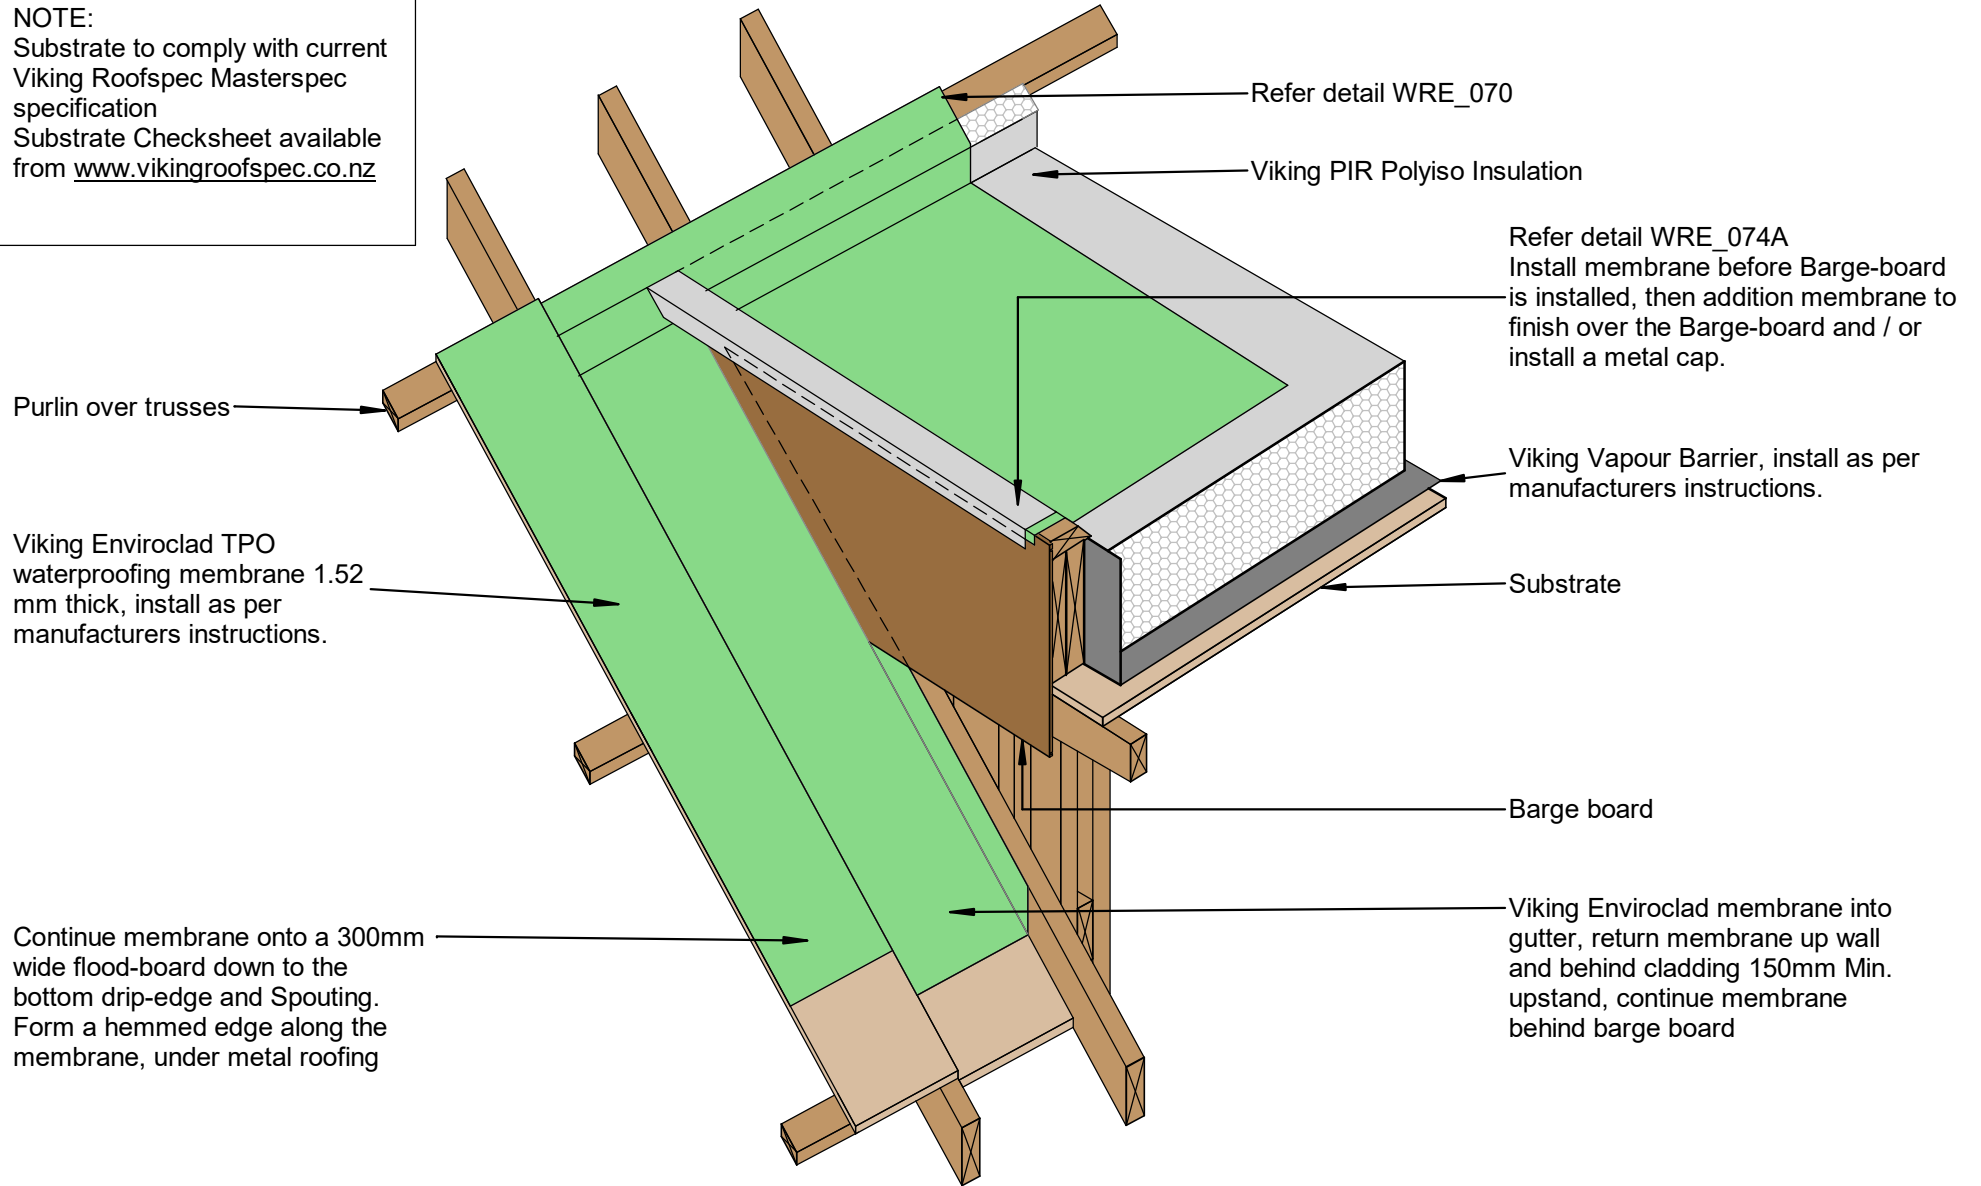

DRAWING TITLE

Viking WarmRoof - Enviroclad  
 Roof Junction\_Dormer ISO

NOTES:

- \* Angle fillets are not required at upstands for Enviroclad
- \* All fixings, cladding and structure are indicative only unless noted
- \* All details to be read in conjunction with Viking Specifications

WarmRoof System is Branz  
 Appraised - 713

DRAWING

INFORMATION ONLY

|  |            |        |        |
|--|------------|--------|--------|
| Scale:                                     | Date:      | Drawn: | Viking |
| Not to Scale                               | 01/03/2022 |        |        |
| Detail Ref:<br><b>VIK_WRE_074_RJUNDORM</b> |            |        |        |