

Viking Drainage Protection Board

Viking Mercury Tanking membrane 4mm thick, install as per manufacturers instructions

Substrate with Viking Primer

Viking Mercury Tanking membrane 4mm thick, under-flashed 300mm wide min. with Bitumen Fillet IMT603


Drainage aggregate as specified

Drainage Pipe with filter fabric as specified

Viking Under-slab Tanking membrane, installed as per manufacturers instructions

NOTE:
Substrate to comply with current Viking Roofspec Masterspec specification
Substrate Checksheet available from www.vikingroofspec.co.nz

NOTE:
Precast concrete with no voids
Blockwork requires a flush finish to side of tanking

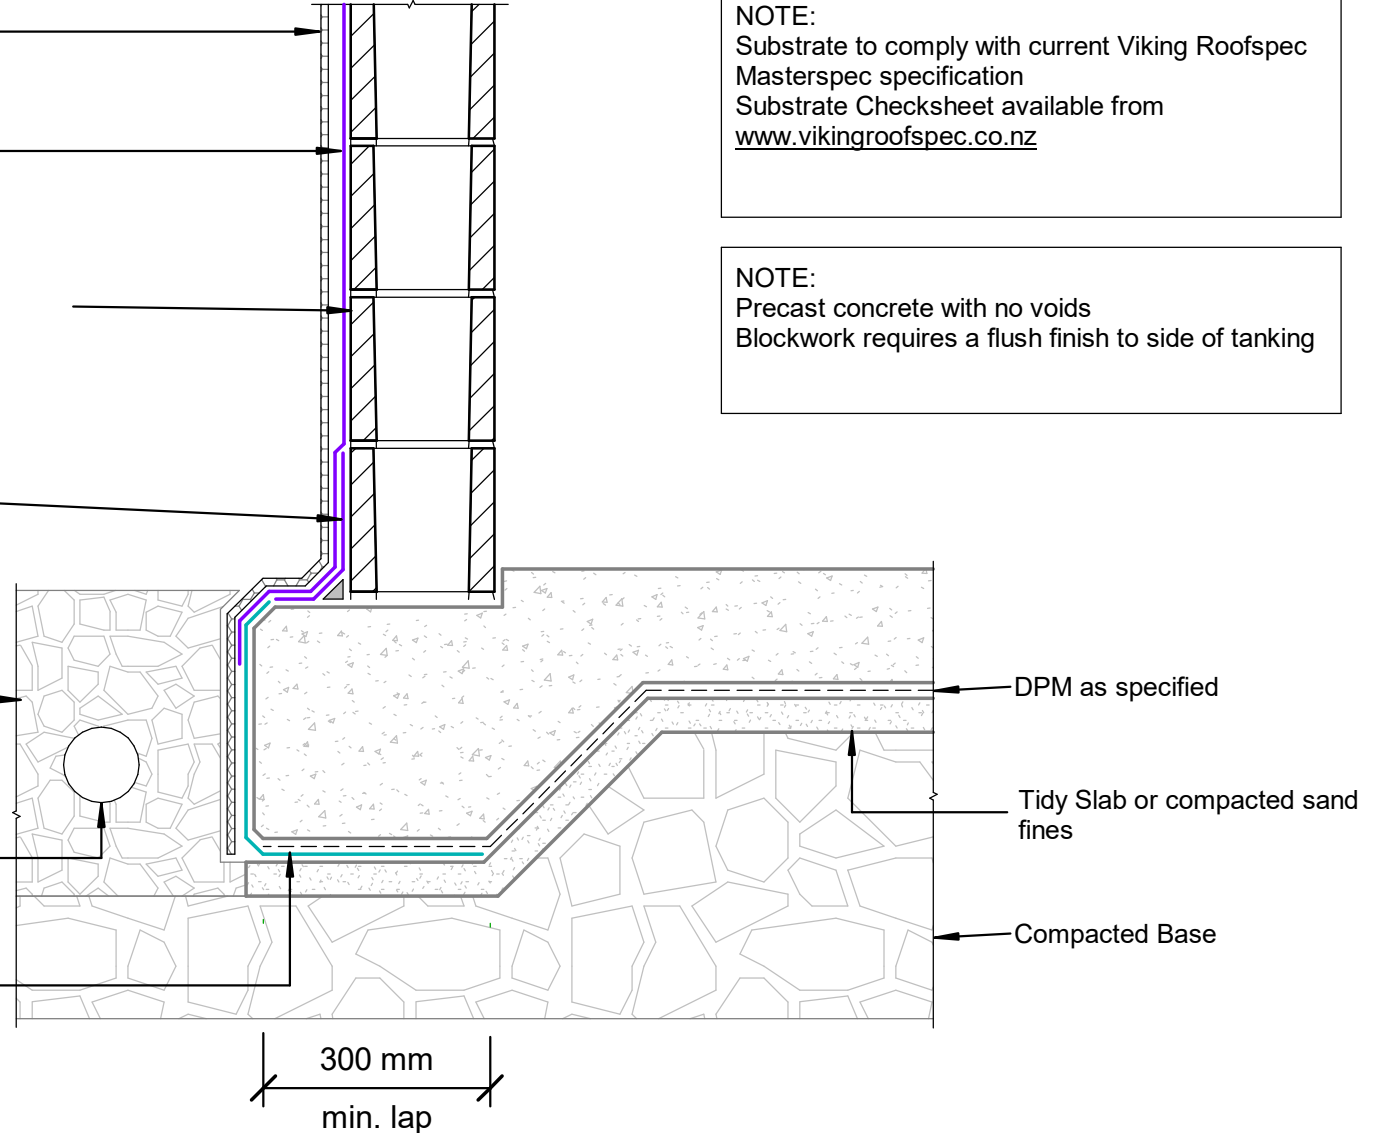

DRAWING TITLE

Viking Below Ground Tanking - Torch-On
Junction_Wall to Slab with DPM

NOTES:

* All fixings, cladding and structure are indicative only unless notated

* Drawings to be read with Viking Specifications

INFORMATION

Viking Tanking systems are BRANZ Appraised - 864

DRAWING

INFORMATION ONLY

Scale: Not to Scale Date: 01/03/2022 Drawn: Viking

Detail Ref: VIK_BGT_TO_03