
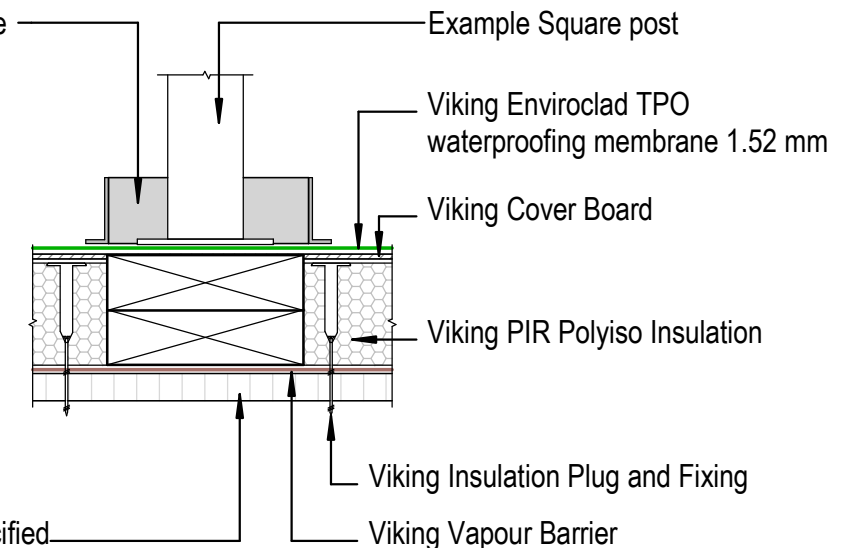
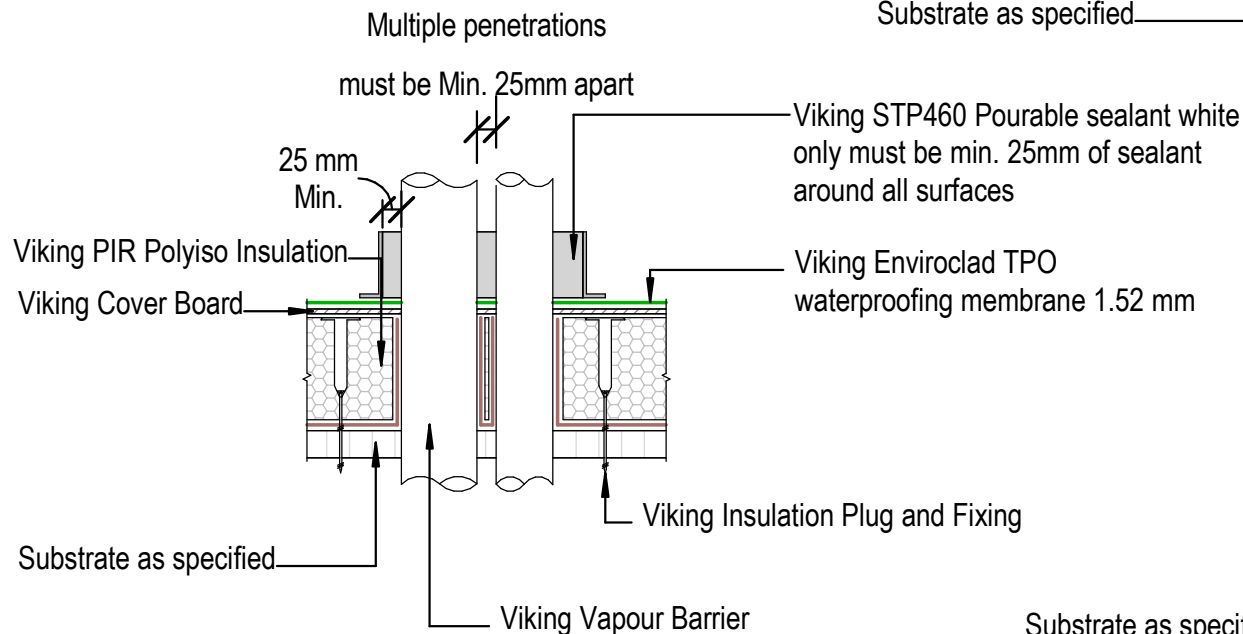


**NOTE:**  
 A Solution for very difficult shaped penetrations.  
**Note That all surfaces in contact with Pourable sealant must be primed with Viking SEC034 Lap primer**  
 This includes all pipes, bolts, brackets and TPO sealant surround.  
 For specific requirements contact Roofspec for advice

**NOTE:**  
 STP460 Pourable Pocket Sealant can be installed to materials reaching maximum 90°C

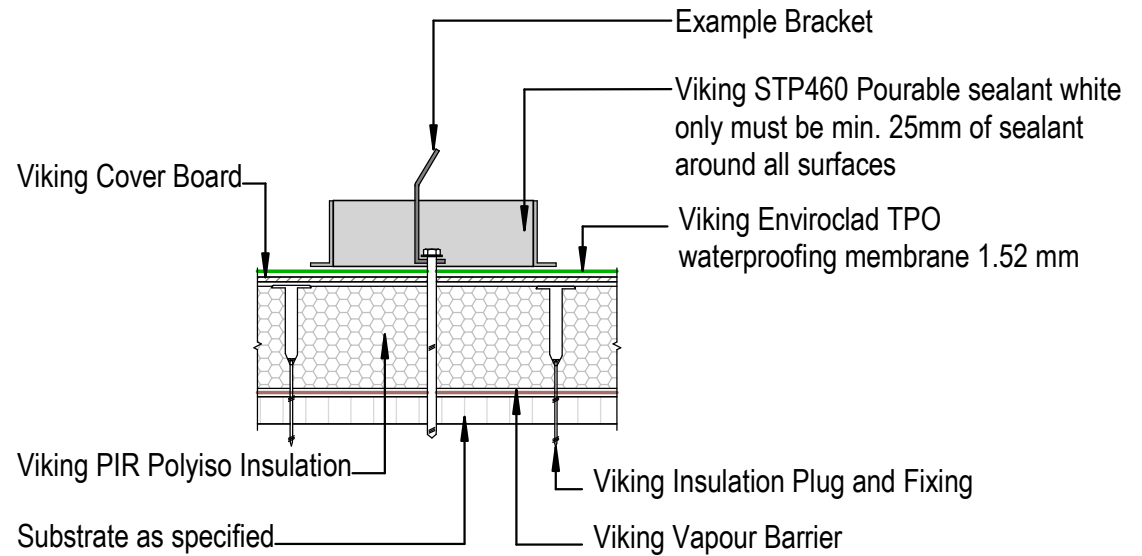

DRAWING TITLE

Viking WS2 - Enviroclad  
 Penetration\_TPO Pourable pocket and sealant

NOTES:

- \* Angle fillets are not required at upstands for Enviroclad
- \* All fixings, cladding and structure are indicative only unless noted
- \* All details to be read in conjunction with Viking Specifications

Substrate and structure are indicative only

DRAWING STATUS

INFORMATION ONLY

Scale: Not to Scale	Date: 01/10/2022	Drawn: Viking
Detail Ref: <b>VIK_WS2_ENV_010_PENETPO</b>		

