


NOTE:

Substrate to comply with current Viking
 Roofspec Masterspec specification
 Substrate Checksheet available from
www.vikingroofspec.co.nz

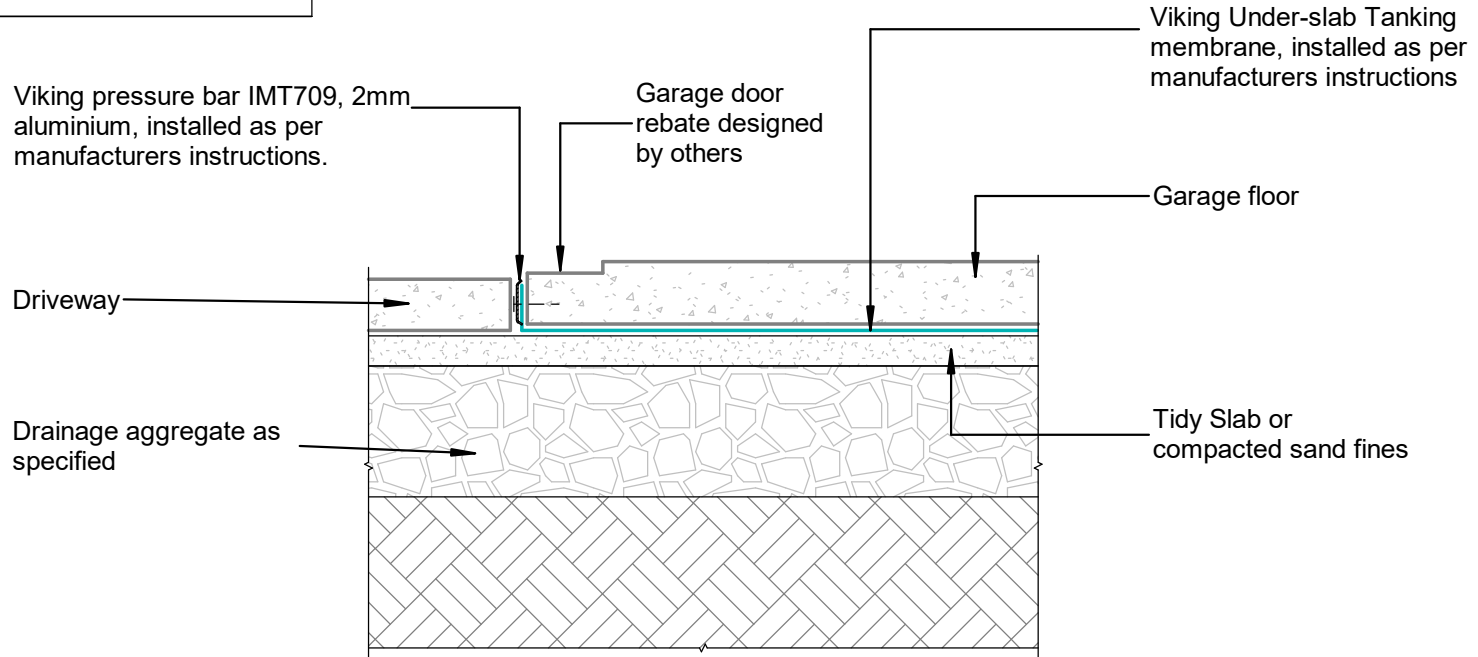

DRAWING TITLE

Viking Tanking - Peel & Stick
 Termination_Garage Door

NOTES:

* All fixings, cladding and structure are
 indicative only unless notated
 * Drawings to be read with Viking
 Specifications

INFORMATION

Viking Tanking systems are
 BRANZ Appraised - 826

DRAWING

INFORMATION ONLY

Scale:	Date:	Drawn:	Viking
Not to Scale	01/03/2022		
Detail Ref:			VIK_BGT_PS_37