


Viking Enviroclad TPO
waterproofing membrane 1.52
mm thick, install as per
manufacturers instructions

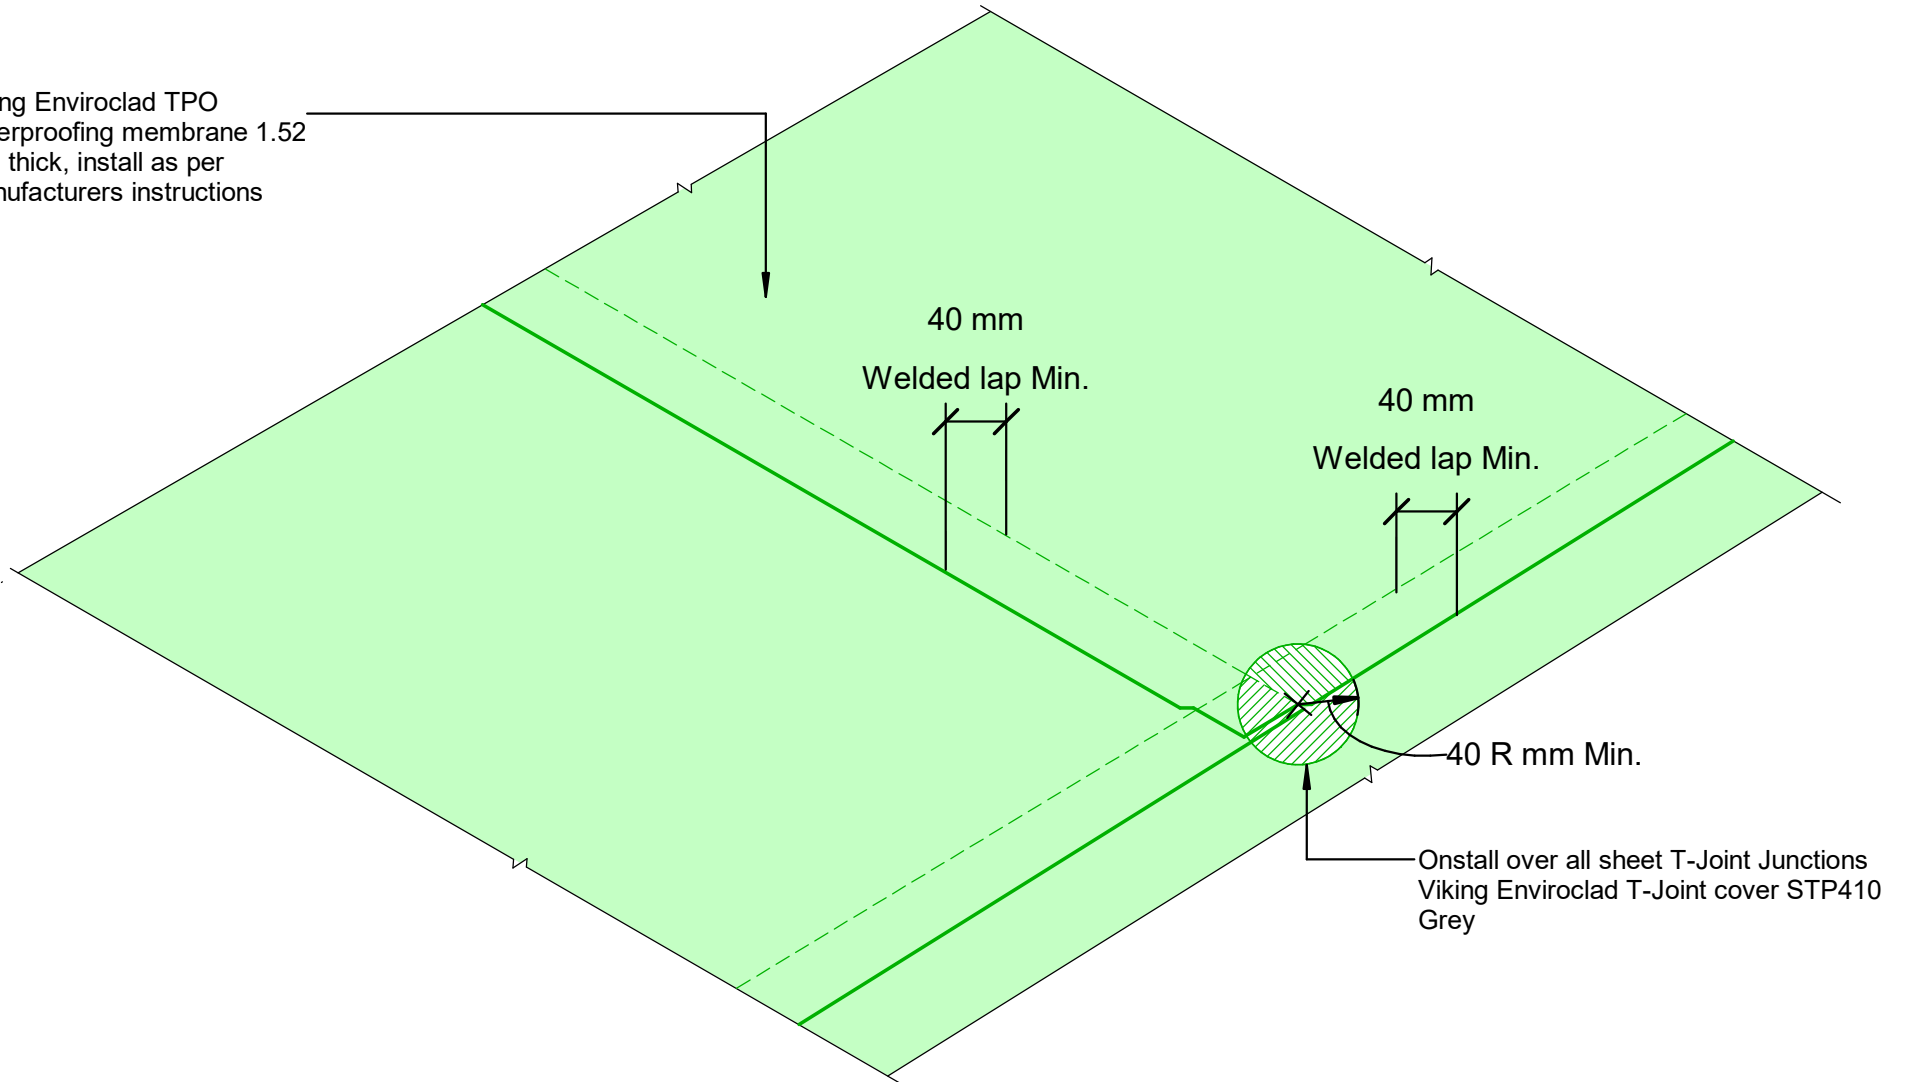

DRAWING TITLE

Viking Enviroclad
Intersection_Sheet T-Joint

NOTES:

- * Angle fillets are not required at upstands for Enviroclad
- * All fixings, cladding and structure are indicative only unless notated



Enviroclad
systems are
CodeMarked

DRAWING

INFORMATION ONLY

Scale: Not to Scale	Date: 23/11/2020	Drawn: Viking
------------------------	---------------------	------------------

Detail Ref: **VIK_ENV_067_INTSSHTT**