


**NOTE:**

Substrate to comply with current Viking Roofspec Masterspec specification  
Substrate Checksheet available from  
[www.vikingroofspec.co.nz](http://www.vikingroofspec.co.nz)

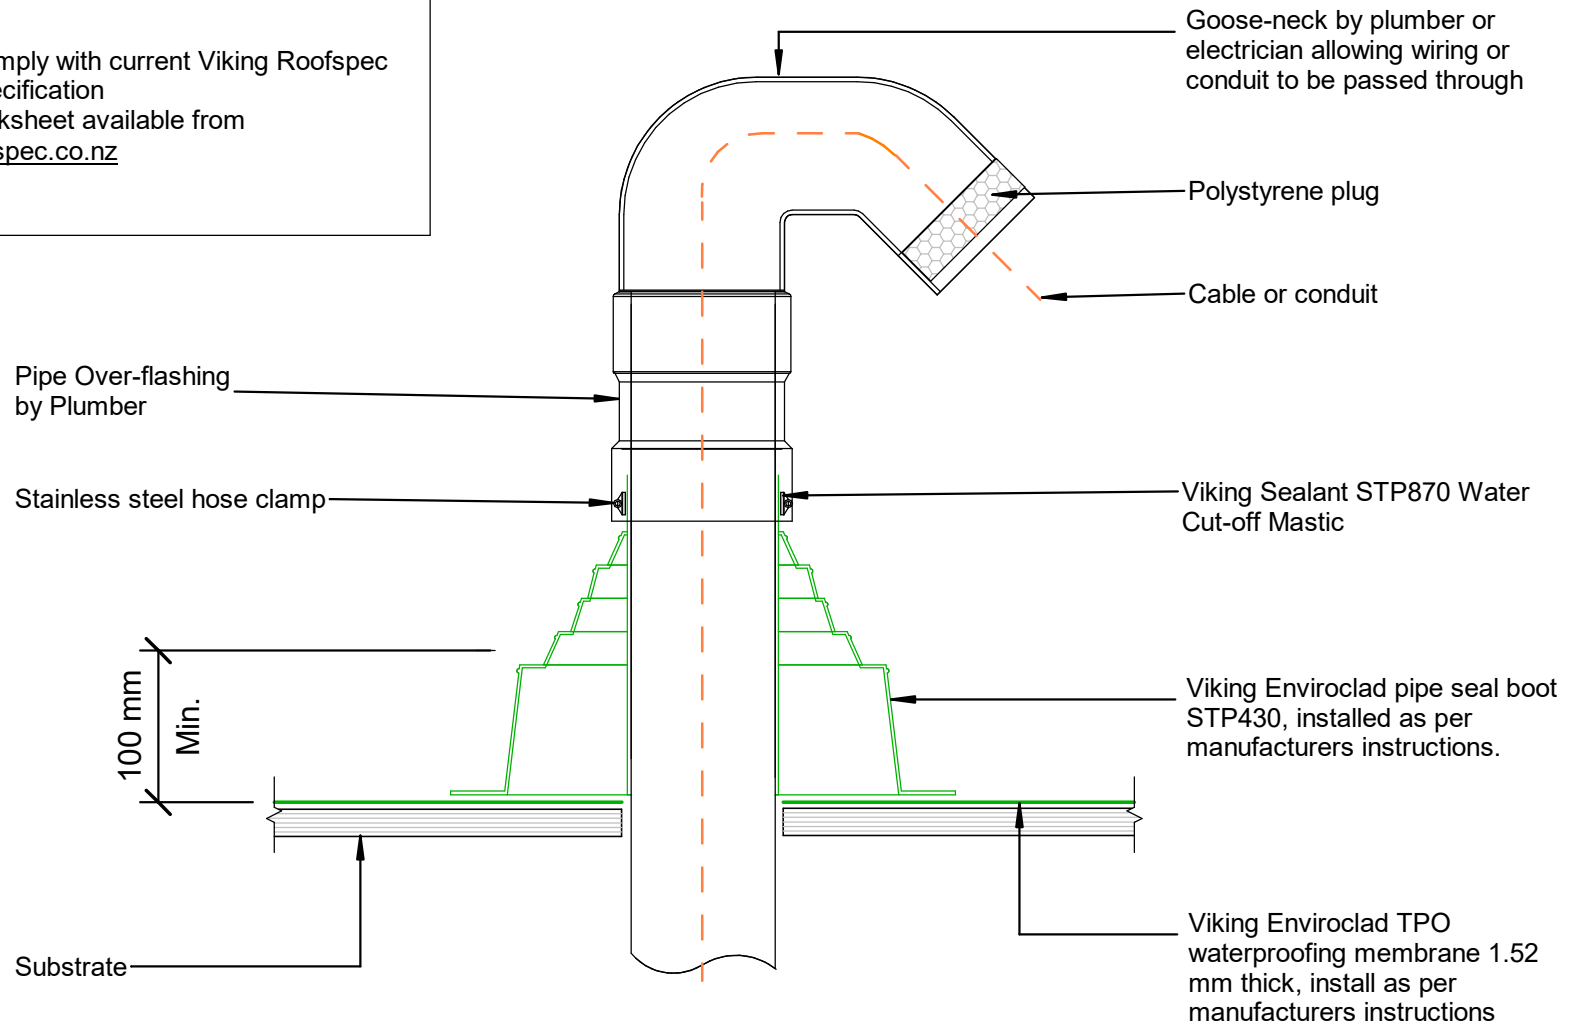

**NOTES:**

\* Angle fillets are not required at upstands for Enviroclad  
\* All fixings, cladding and structure are indicative only unless notated

**DRAWING**

**INFORMATION ONLY**

|              |            |        |        |
|--------------|------------|--------|--------|
| Scale:       | Date:      | Drawn: | Viking |
| Not to Scale | 23/11/2020 |        |        |
| Detail Ref:  |            |        |        |

**VIK\_ENV\_006\_VERTDUCT**