


- * Roof pitch 9° - 12° use only Viking Peel & Stick underlay.
- Roof Pitch 12° - 18° use either Viking Peel & Stick or double layer of Viking Synthetic Underlay
- Roof Pitch 18° + single layer of Viking Synthetic Underlay is suitable

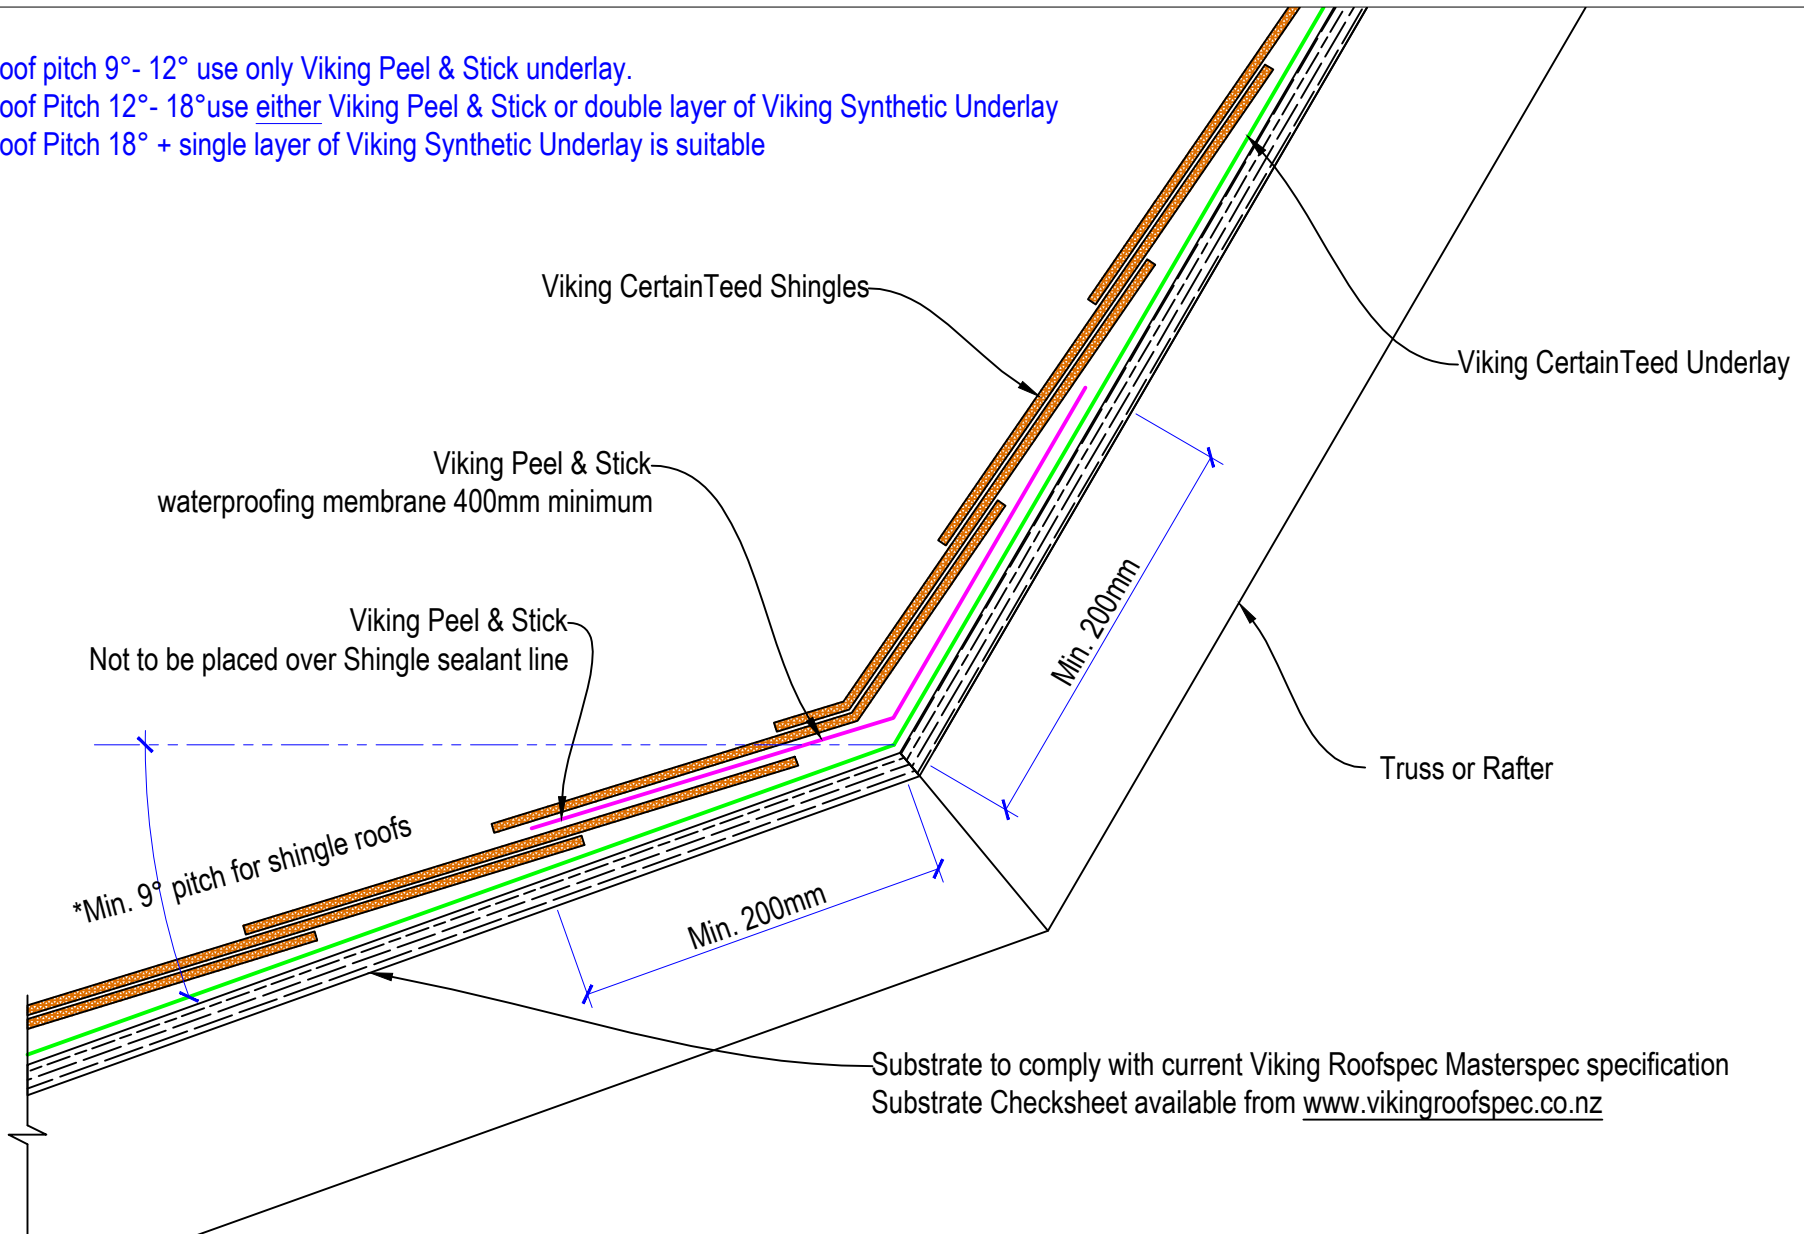

DRAWING TITLE
Viking CertainTeed Shingles Shingle Change in Pitch Detail CT17

NOTES:
Substrate Indicative Only

DRAWING STATUS			
INFORMATION ONLY			
Not to Scale	DATE 17/11/2016	Detail Ref.	ISSUE
DRAWN	Viking	CT17	A