


NOTE: Substrate to comply with current Viking Roofspec Masterspec specification Substrate Checksheet available from [www.vikingroofspec.co.nz](http://www.vikingroofspec.co.nz)

NOTE: Refer Viking Roofspec's correct Below Ground Tanking Methodology

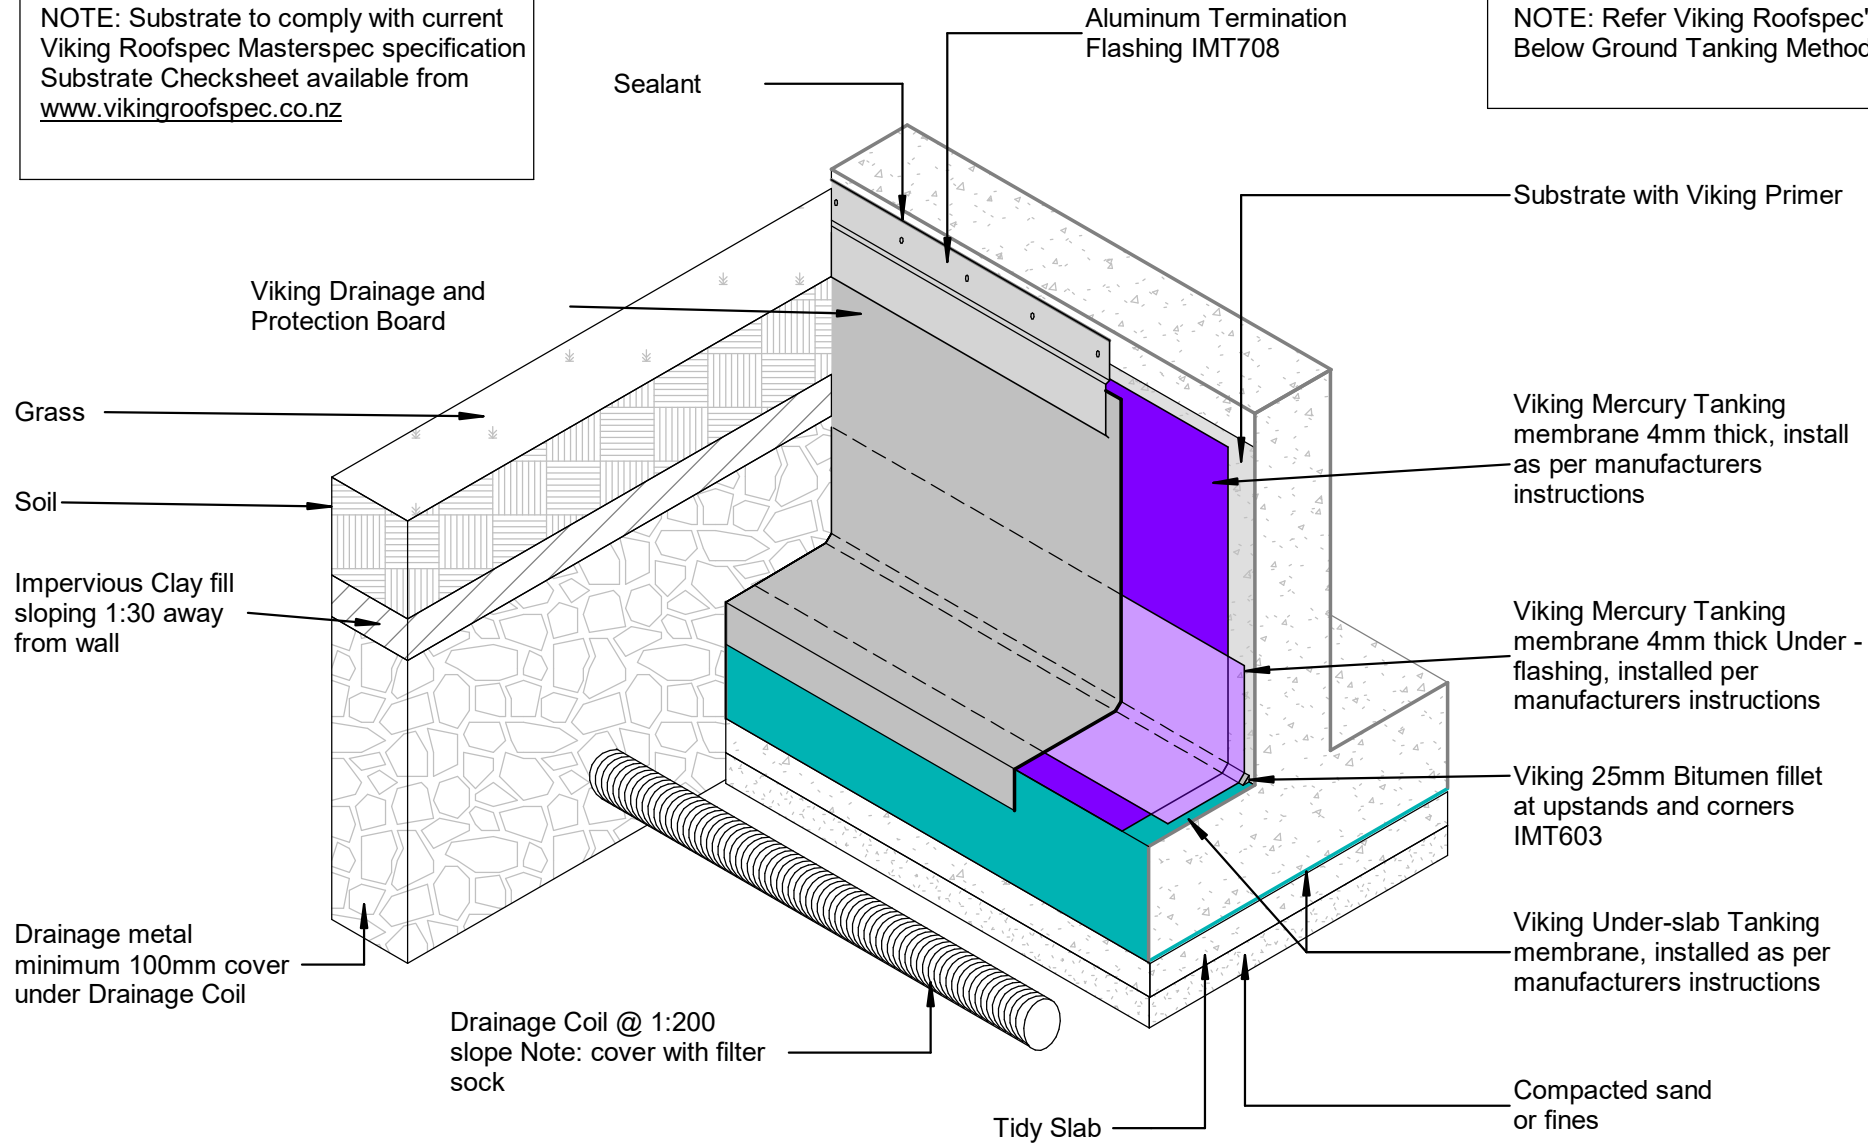

DRAWING TITLE

Viking Below Ground Tanking - Torch-On  
Junction\_Wall to Slab Iso

NOTES:

\* All fixings, cladding and structure are indicative only unless notated

\* Drawings to be read with Viking Specifications

INFORMATION

Viking Tanking systems are BRANZ Appraised - 864

DRAWING

INFORMATION ONLY

Scale:	Date:	Drawn:	Viking
Not to Scale	01/03/2022		
Detail Ref:			<b>VIK_BGT_TO_01</b>

