


NOTE:
Ensure cross-ventilation within the roof structure
E.G. use of a Castellated Batten directly under the Ply substrate or drill 20mm holes at top of timber supports

Viking 310mm high roof vent STP607 - grey with black dome, installed as per manufacturers instructions.

NOTE: How many vents?
Refer Viking Technical Note Venting

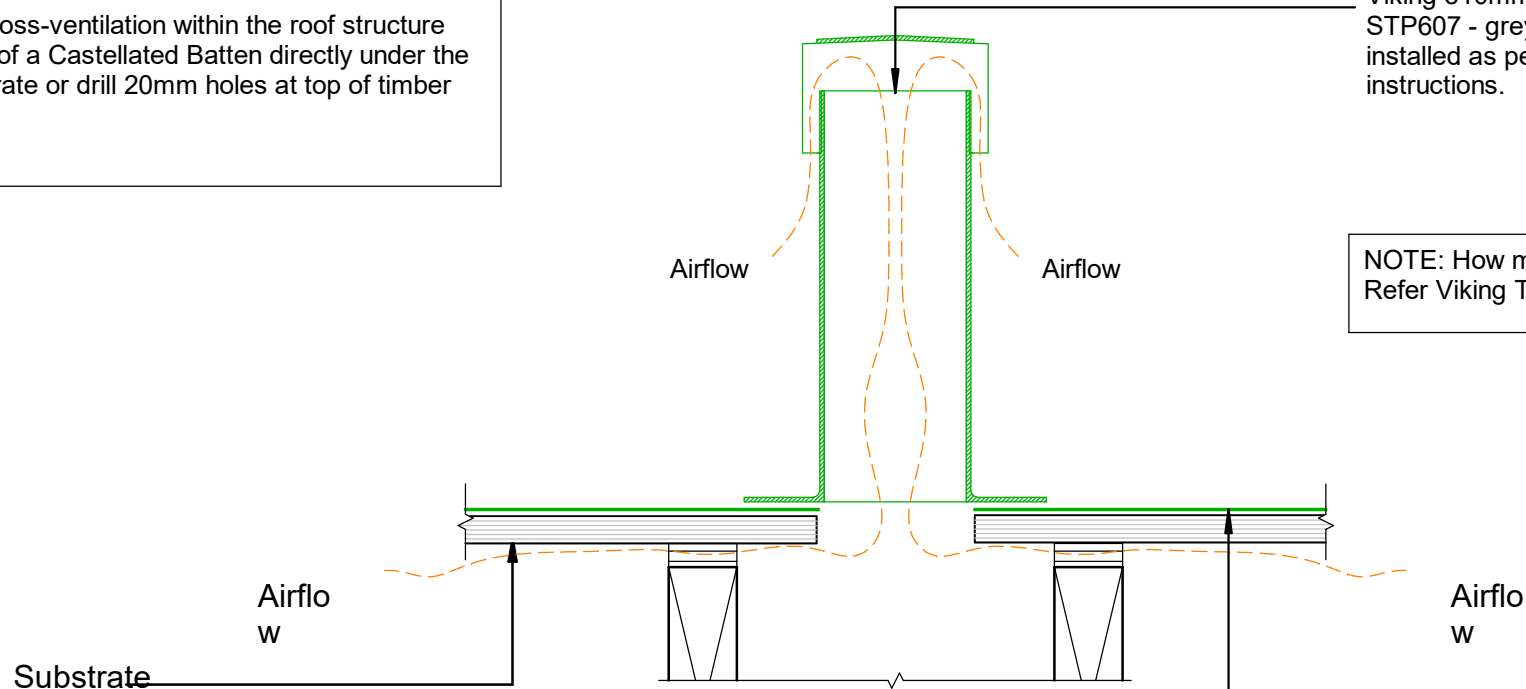

NOTE:
Substrate to comply with current Viking Roofspec Masterspec specification
Substrate Checksheet available from www.vikingroofspec.co.nz

NOTE: Venting not required if specifying Viking WarmRoof or WarmSpan systems

DRAWING TITLE

Viking Enviroclad
Ventilation_Cavity Vent

NOTES:

* Angle fillets are not required at upstands for Enviroclad
* All fixings, cladding and structure are indicative only unless notated



Enviroclad systems are CodeMarked

DRAWING

INFORMATION ONLY

Scale:	Date:	Drawn:	Viking
Not to Scale	23/11/2020		

Detail Ref: **VIK_ENV_020_VENTROOF**