


Viking Dec-K-ing
Waterproofing deck membrane

Balustrade post

* Unex Balustrade bracket and system
refer to Unex Systems for complete Balustrade detail requirements
Ph 0800 333 777 WEB: unex.co.nz

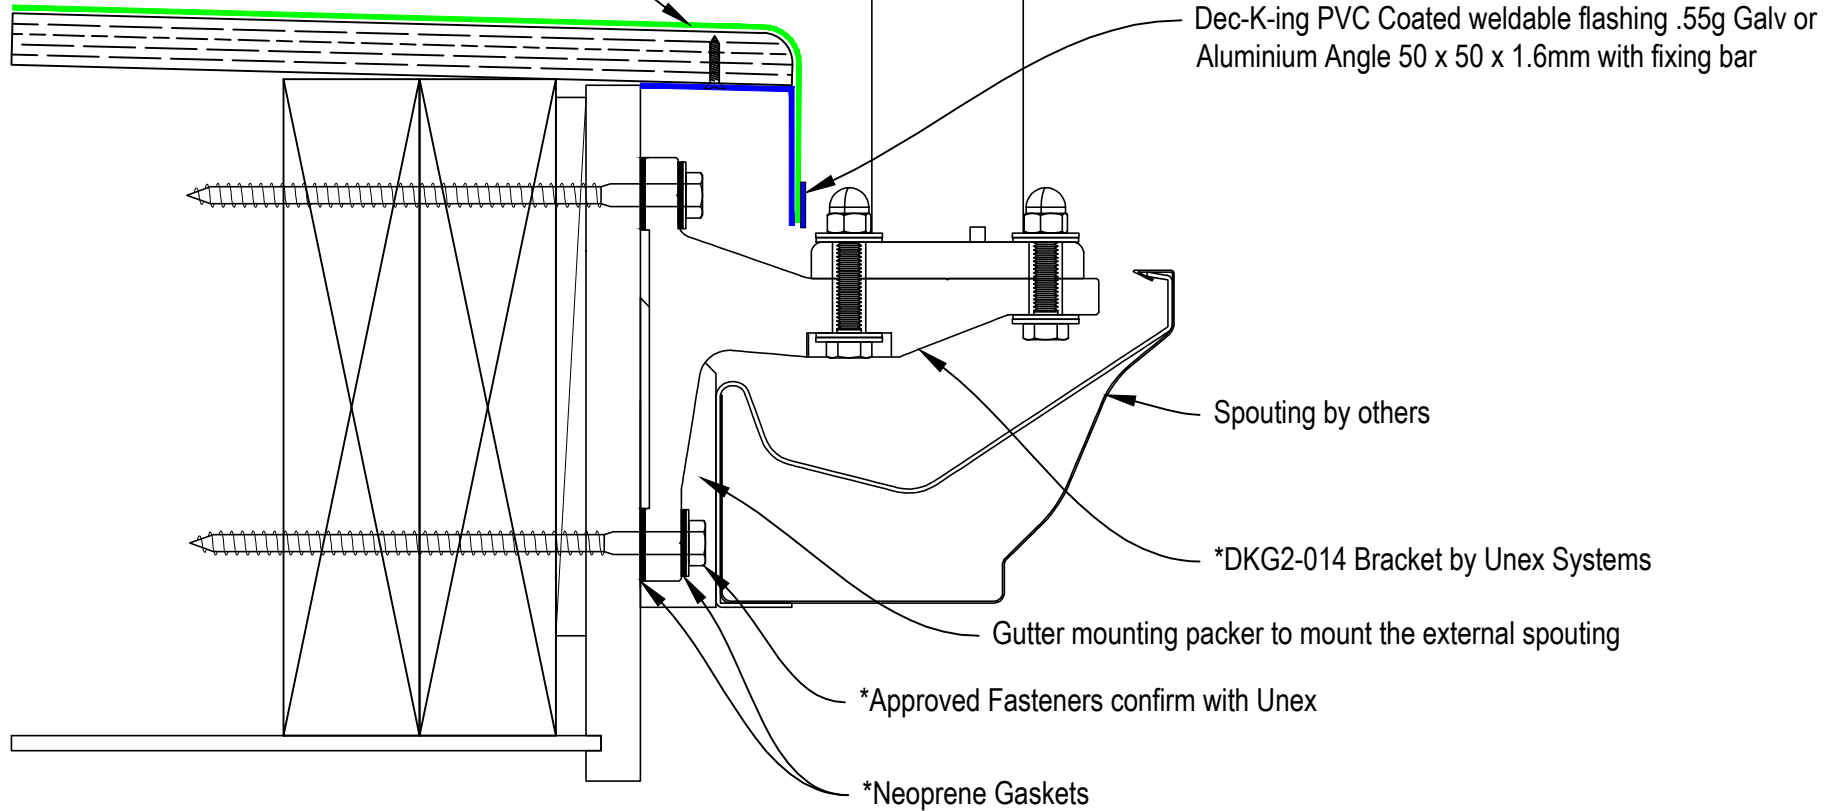

DRAWING TITLE
DK02 Dec-K-ing Drip Edge to External Spouting

NOTES:
1/ Substrate Indicative Only 2/ No fillets required at upstands for Dec-K-ing

DRAWING STATUS		
INFORMATION ONLY		
Not to Scale	DATE 29/4/2015	Detail Ref.
DRAWN	Viking	DK02 A
SERIES	1.10	