


Viking Enviroclad TPO
waterproofing membrane 1.52 mm

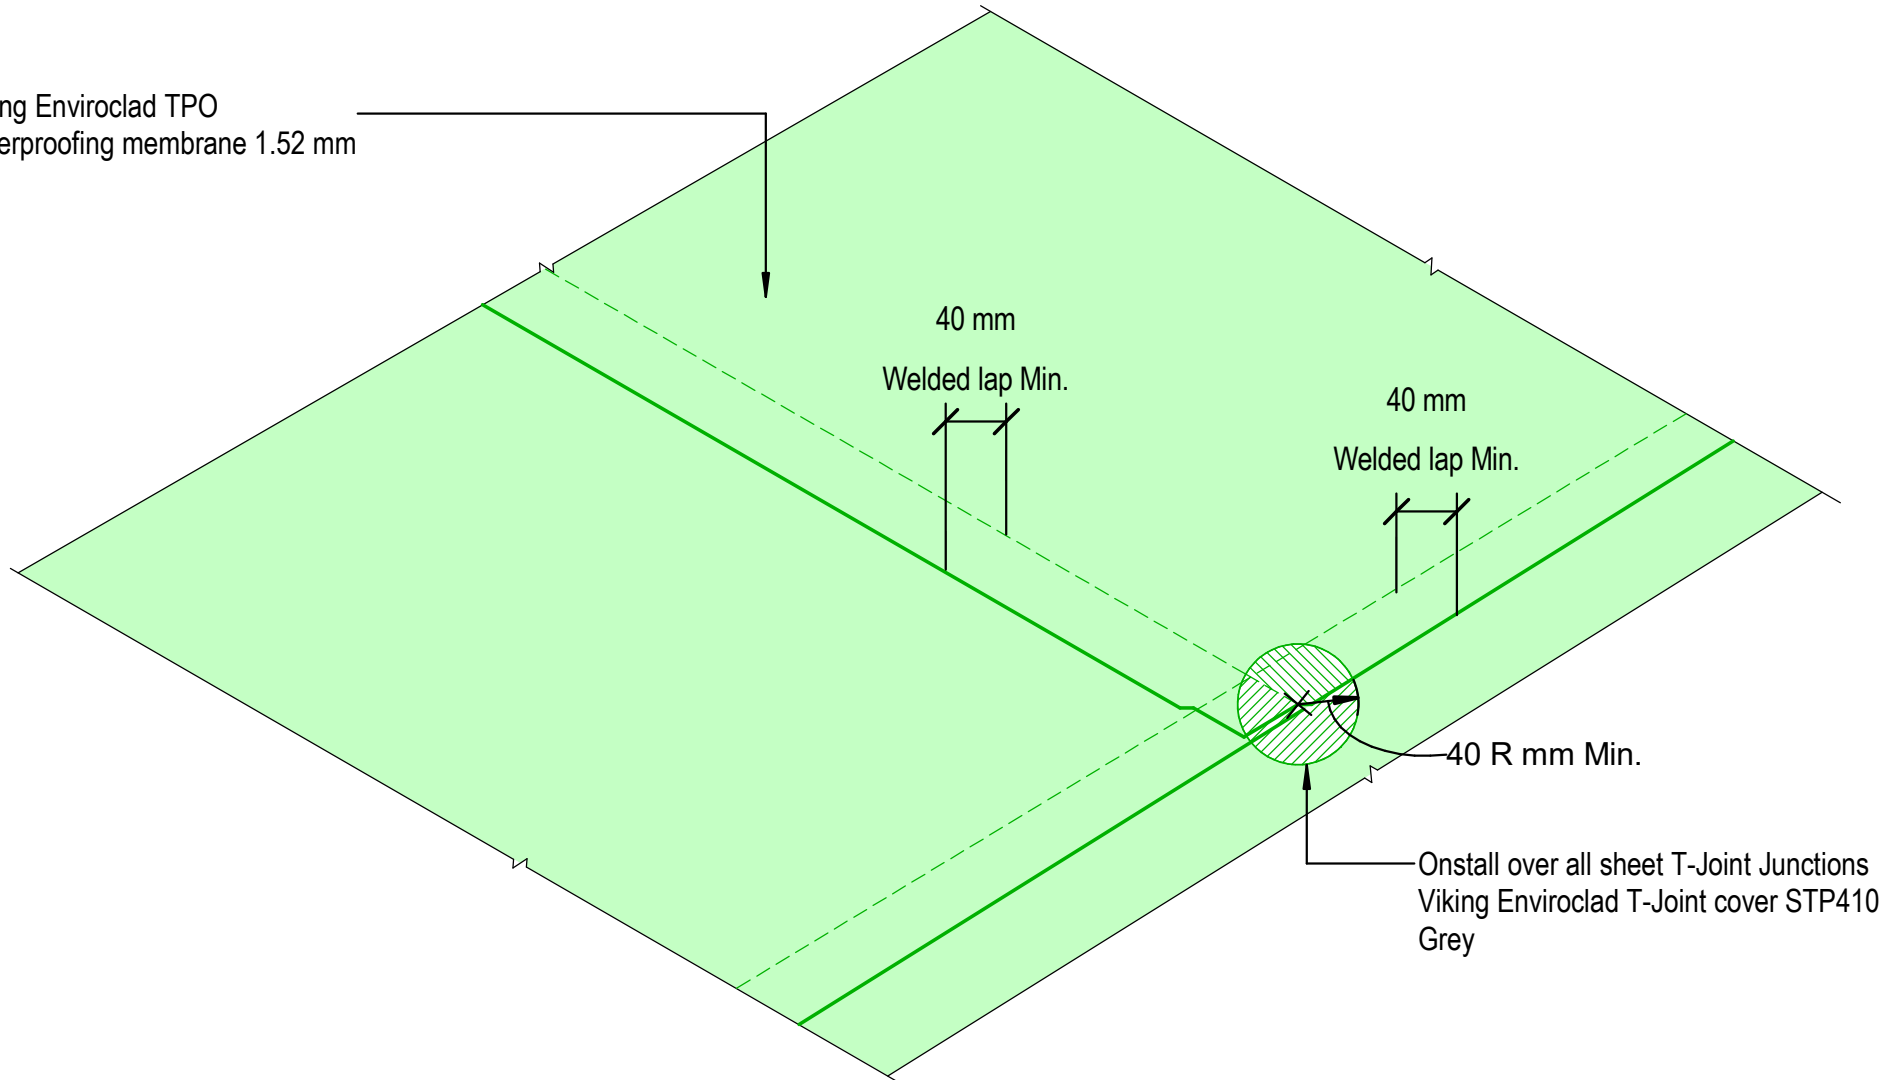

DRAWING TITLE

Viking WS2 - Enviroclad
Intersection_Sheet T-Joint

NOTES:

- * Angle fillets are not required at upstands for Enviroclad
- * All fixings, cladding and structure are indicative only unless noted
- * All details to be read in conjunction with Viking Specifications

Substrate and structure are
indicative only

DRAWING STATUS

INFORMATION ONLY

Scale:
Not to Scale

Date:
01/10/2022

Drawn: Viking

Detail Ref: **VIK_WS2_ENV_067_INTSSHTT**