


Notes:
Sumps to be plumbed with flexible hose-clamped couplings such as Dux or PlumbQwik

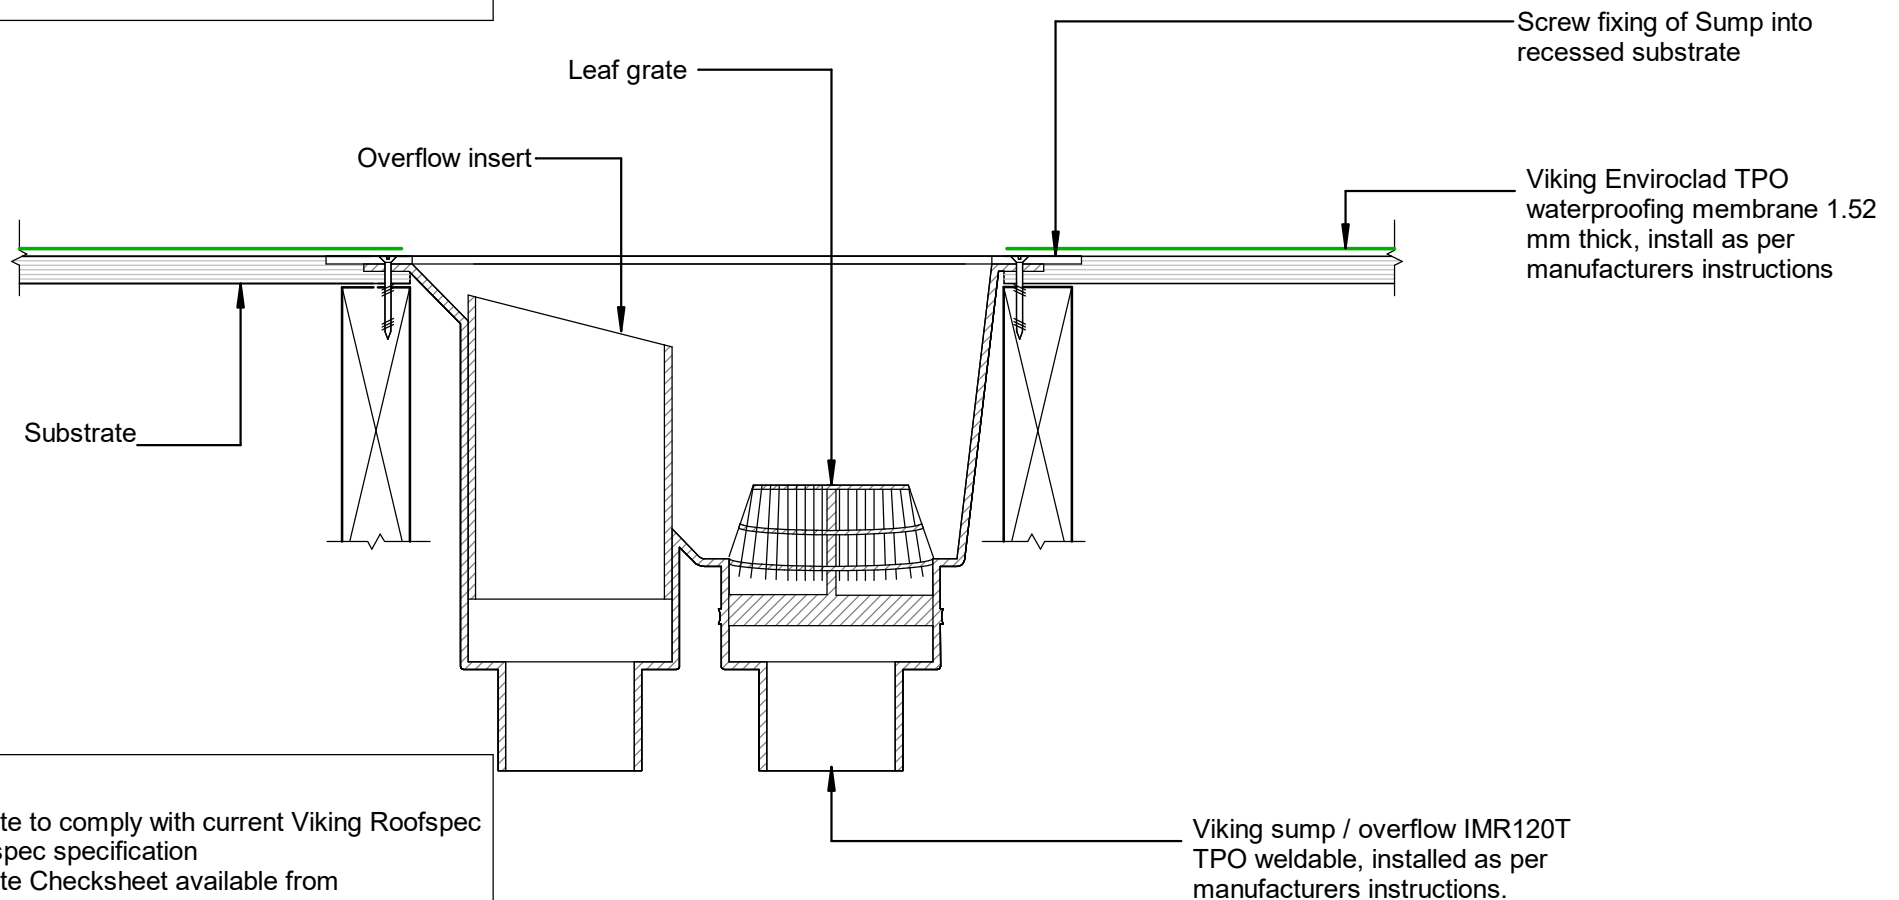

NOTE:
Substrate to comply with current Viking Roofspec Masterspec specification
Substrate Checksheet available from www.vikingroofspec.co.nz

Viking Roofspec
Taking care of detail

Viking Enviroclad Penetration_Sump Outlet with Overflow

NOTES:

- * Angle fillets are not required at upstands for Enviroclad
- * All fixings, cladding and structure are indicative only unless notated



Enviroclad
systems are
CodeMarked

DRAWING

INFORMATION ONLY

Scale: Not to Scale	Date: 23/11/2020	Drawn: Viking
Detail Ref: VIK_ENV_003_PENESUMP		