


**NOTE:**  
 Substrate to comply with current Viking Roofspec  
 Masterspec specification  
 Substrate Checksheet available from  
[www.vikingroofspec.co.nz](http://www.vikingroofspec.co.nz)

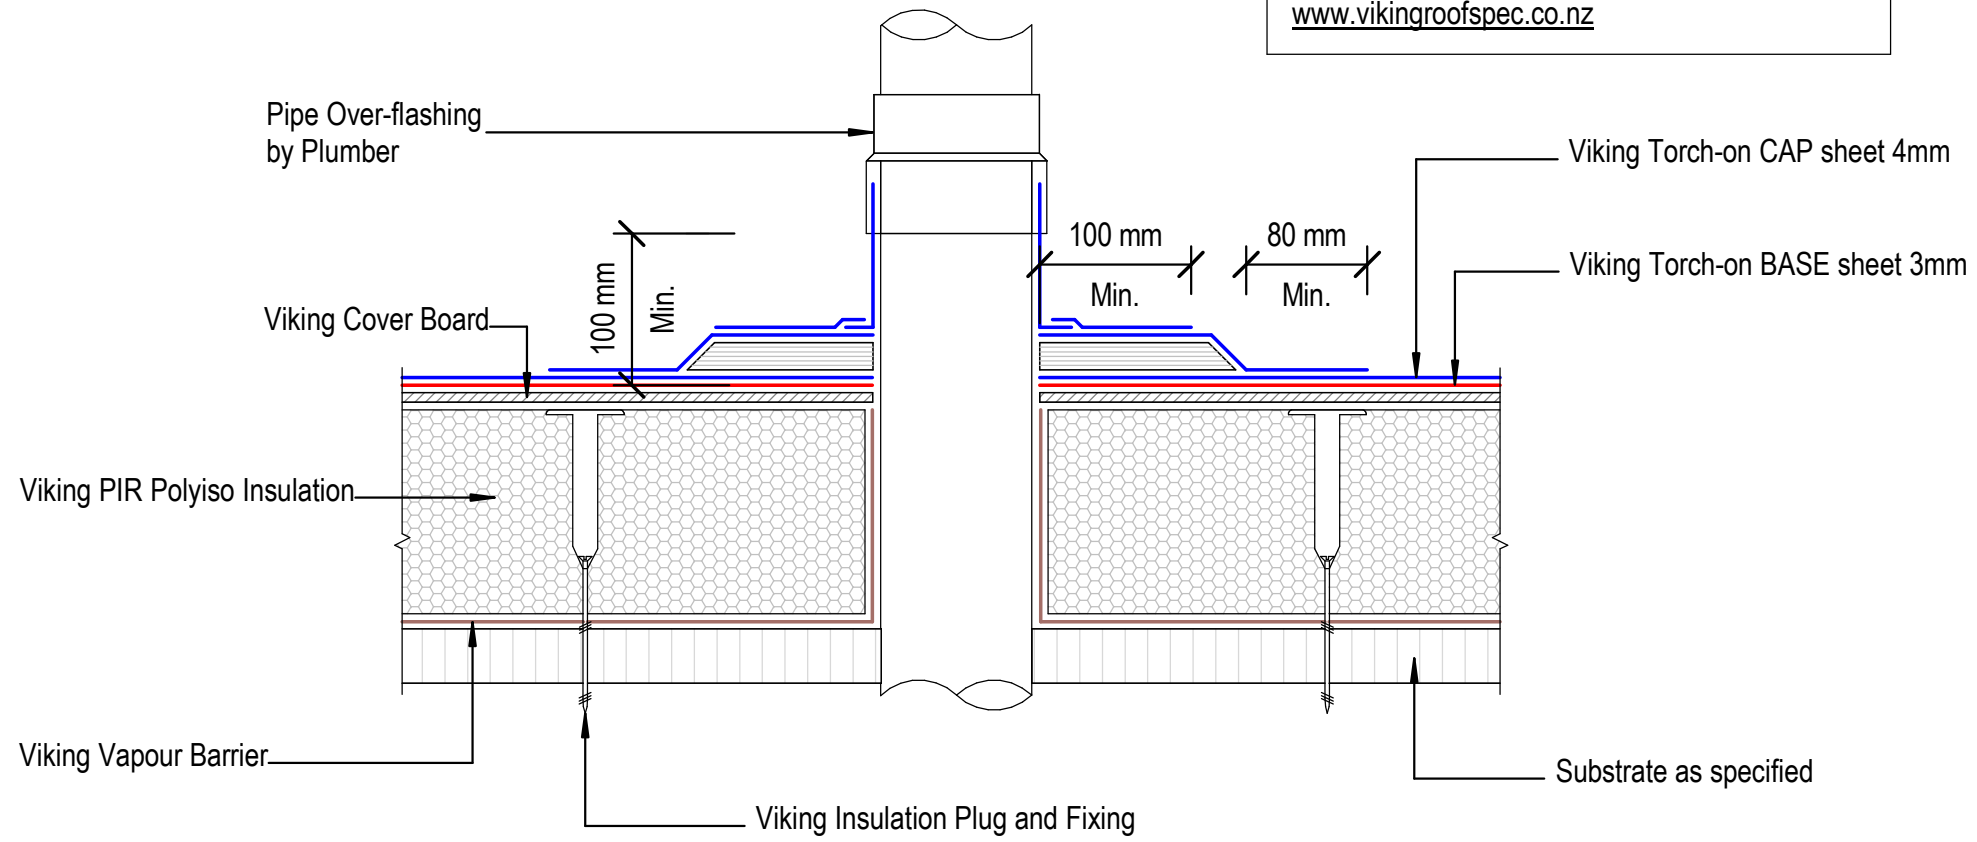

DRAWING TITLE

Viking WS2 - Torch-On  
 Penetration\_Vertical pipe

NOTES:

\*Viking Waterproof Membrane as notated can be  
 Viking Gemini, Lybra, Phoenix Super or Halley P.  
 \*All details to be read in conjunction with  
 Viking Specifications.

Substrate and structure are  
 indicative only

DRAWING STATUS

INFORMATION ONLY

Scale: Not to Scale	Date: 01/10/2022	Drawn: Viking
Detail Ref: <b>VIK_WS2_TOR_005_VERTPIPE</b>		

