


\*Weight allowance for wet growth medium  
120kg per M2 of 100mm of soil depth

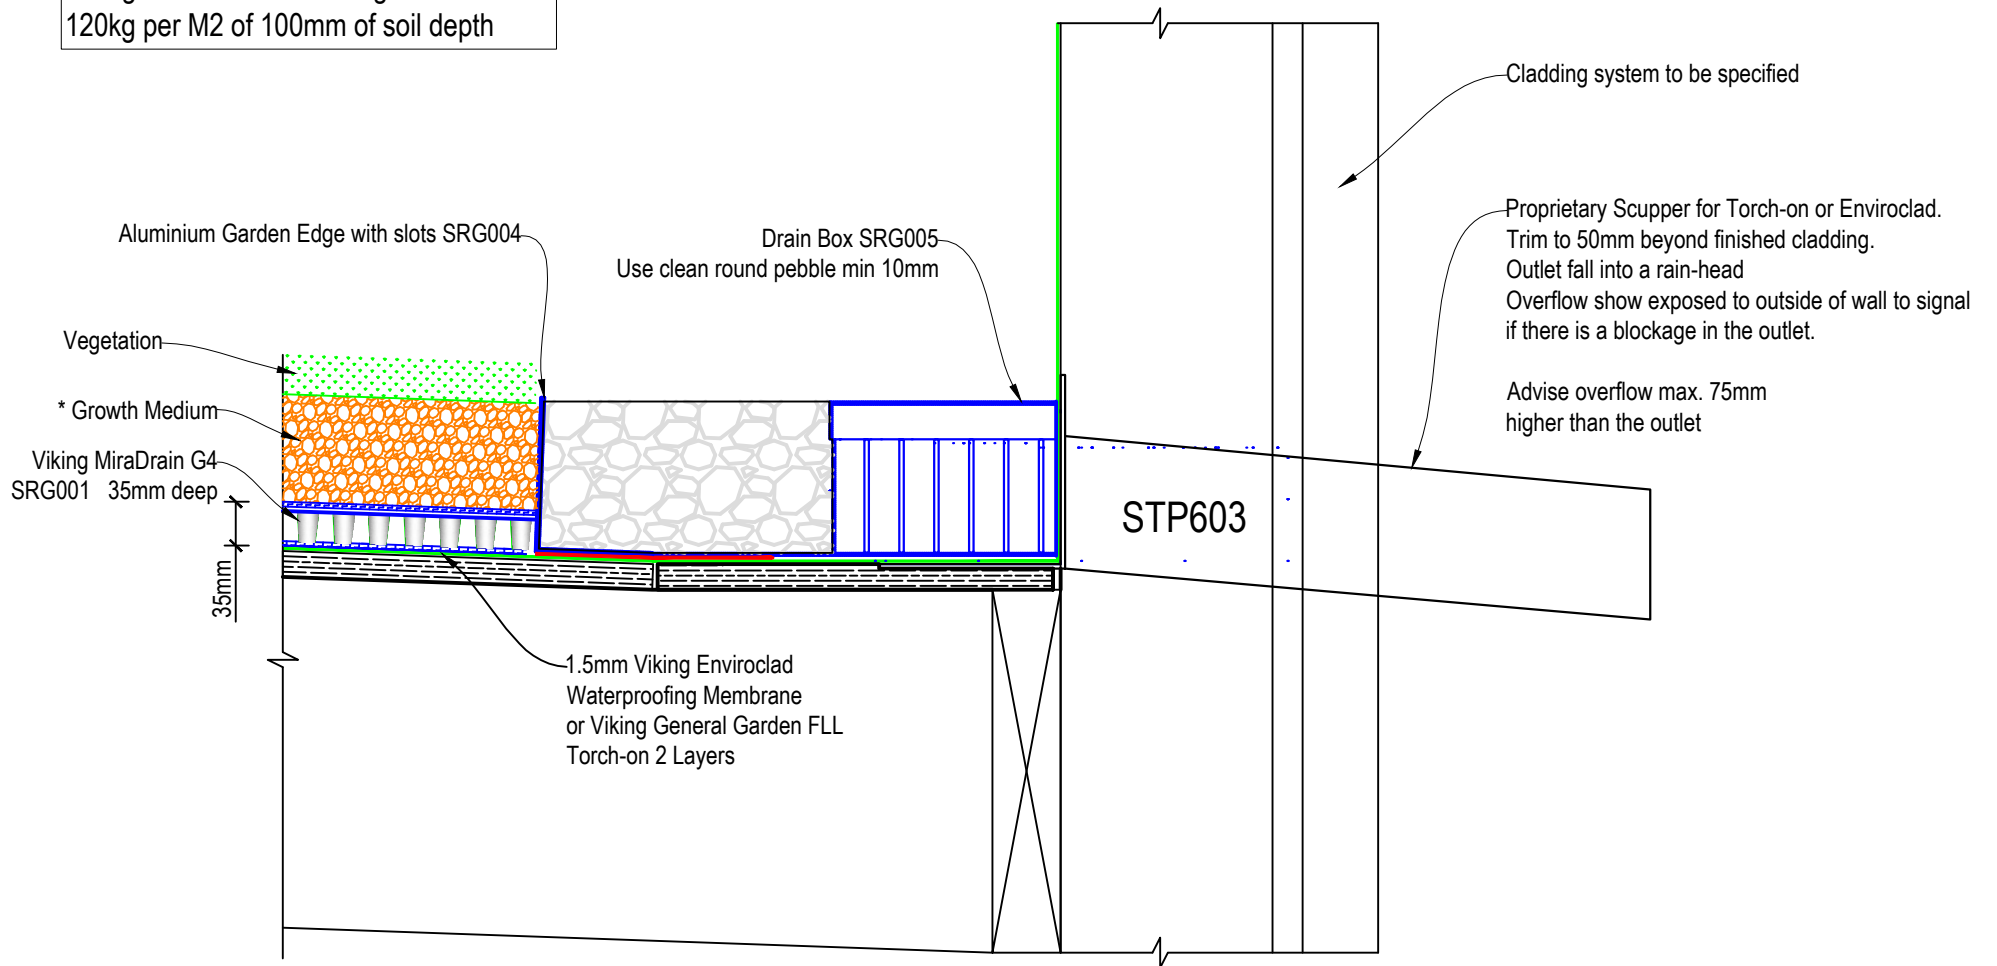

DRAWING TITLE
<b>Viking Roof Garden System</b> Scupper Outlet or Overflow to Shallow Roof Garden Parapet

NOTES:
<b>Substrate Indicative Only</b>

DRAWING STATUS			
<b>INFORMATION ONLY</b>			
Not to Scale	DATE 14/04/2018	Detail Ref.	ISSUE
DRAWN Viking	RG07		A